
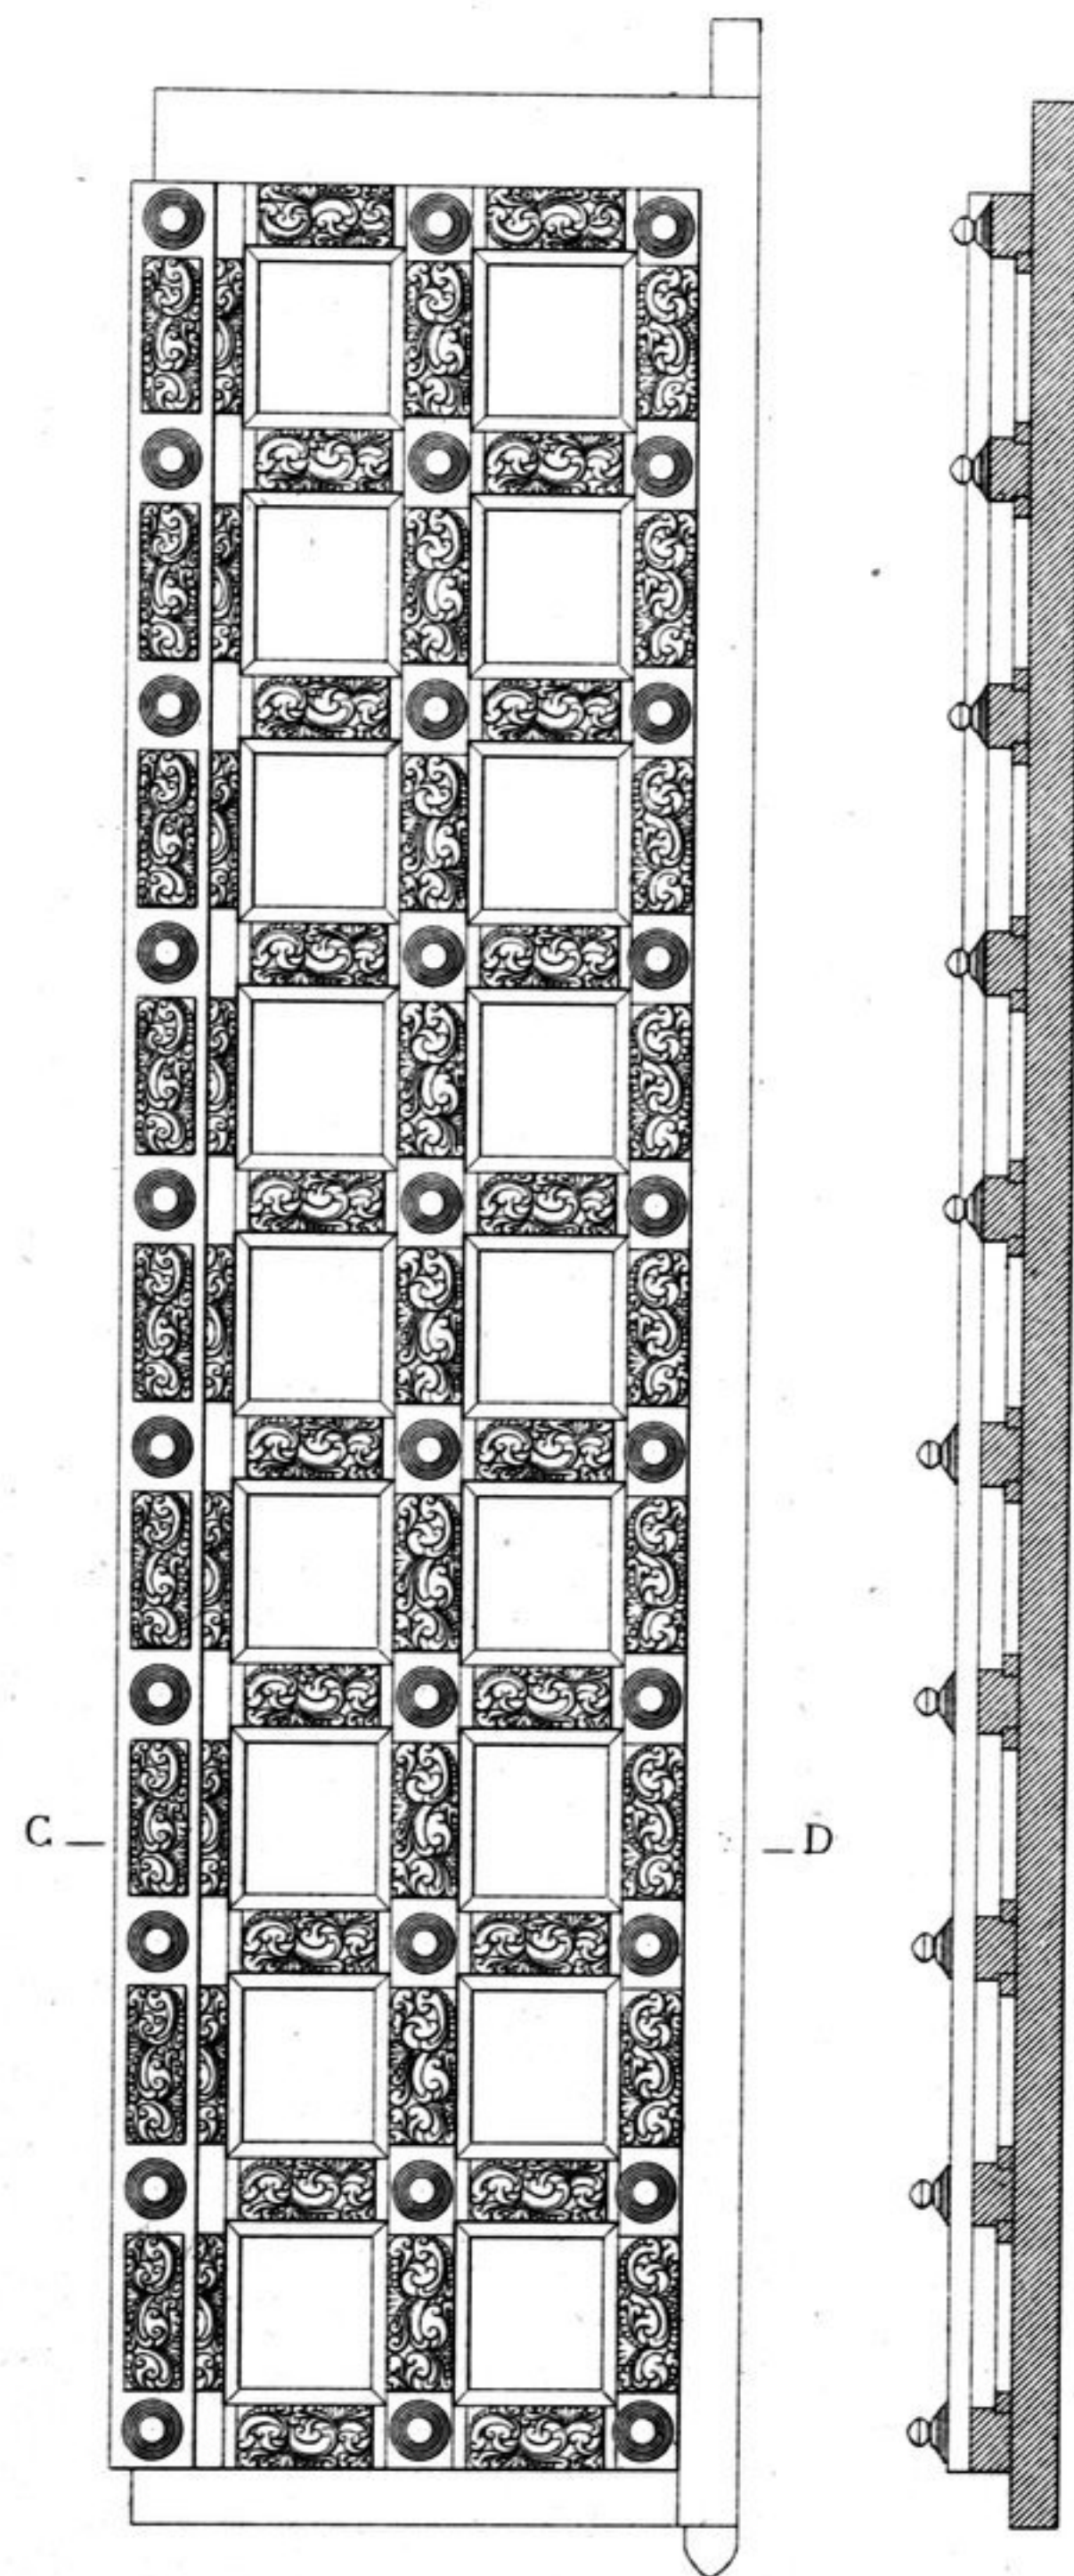


A — — B

PLAN AT A.B.

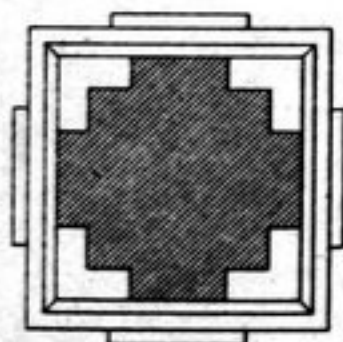

C —

— D

OUT SIDE ELEVATION

PLAN AT C.D.

