

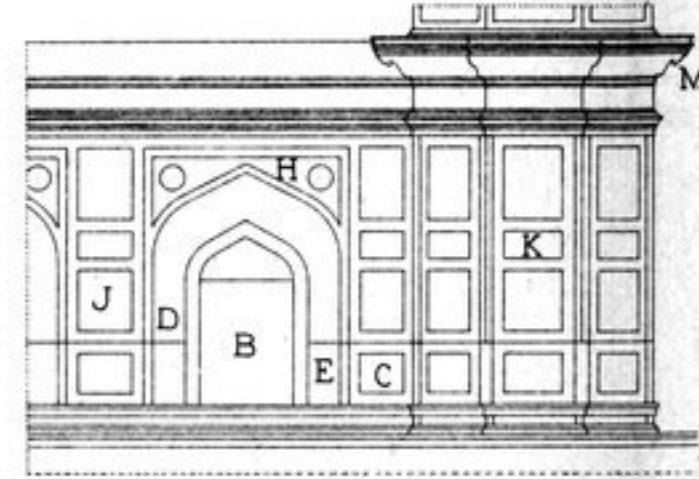


ELEVATION — DETAILS
See B.C.D.E.J.H.K. Coloured Plates



DETAIL OF BRACKET AT L.

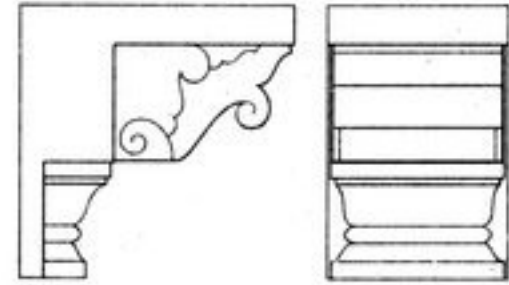

DETAIL OF BRACKET AT M.

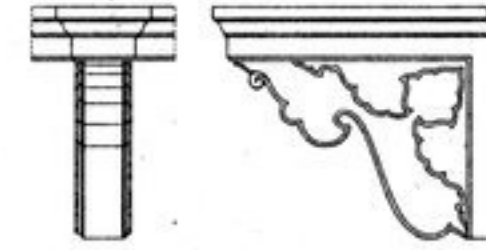

ELEVATION OF ONE OF FOUR SIDES OF THE SQUARE

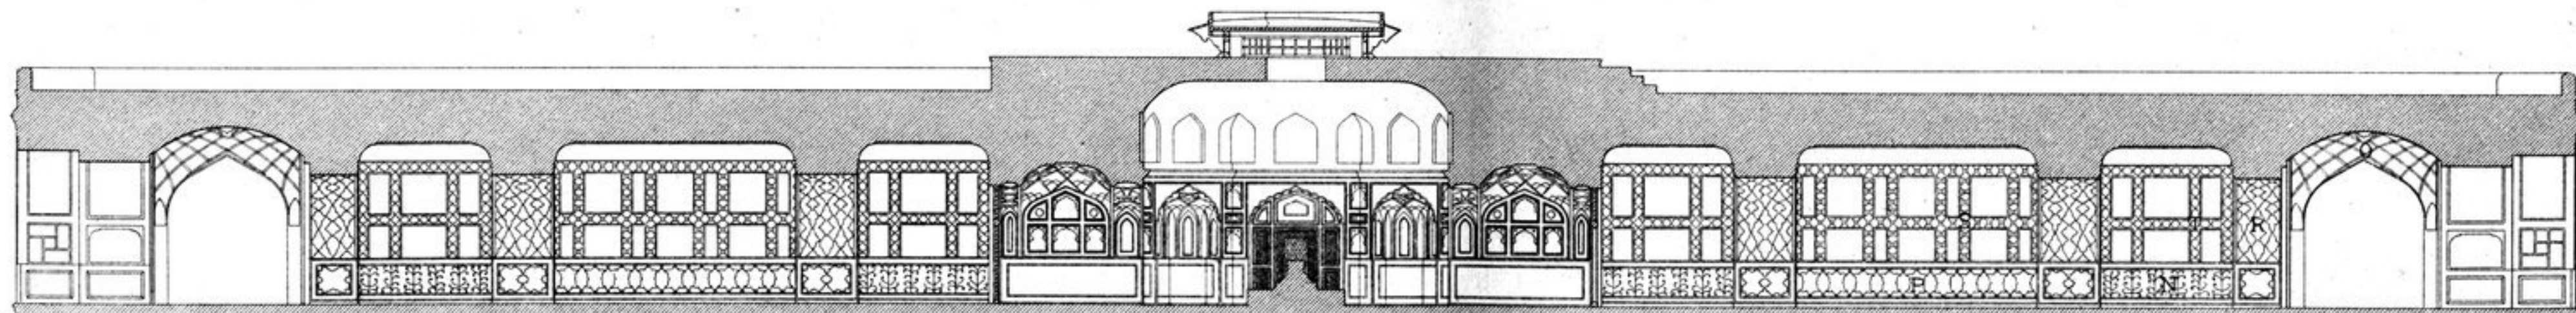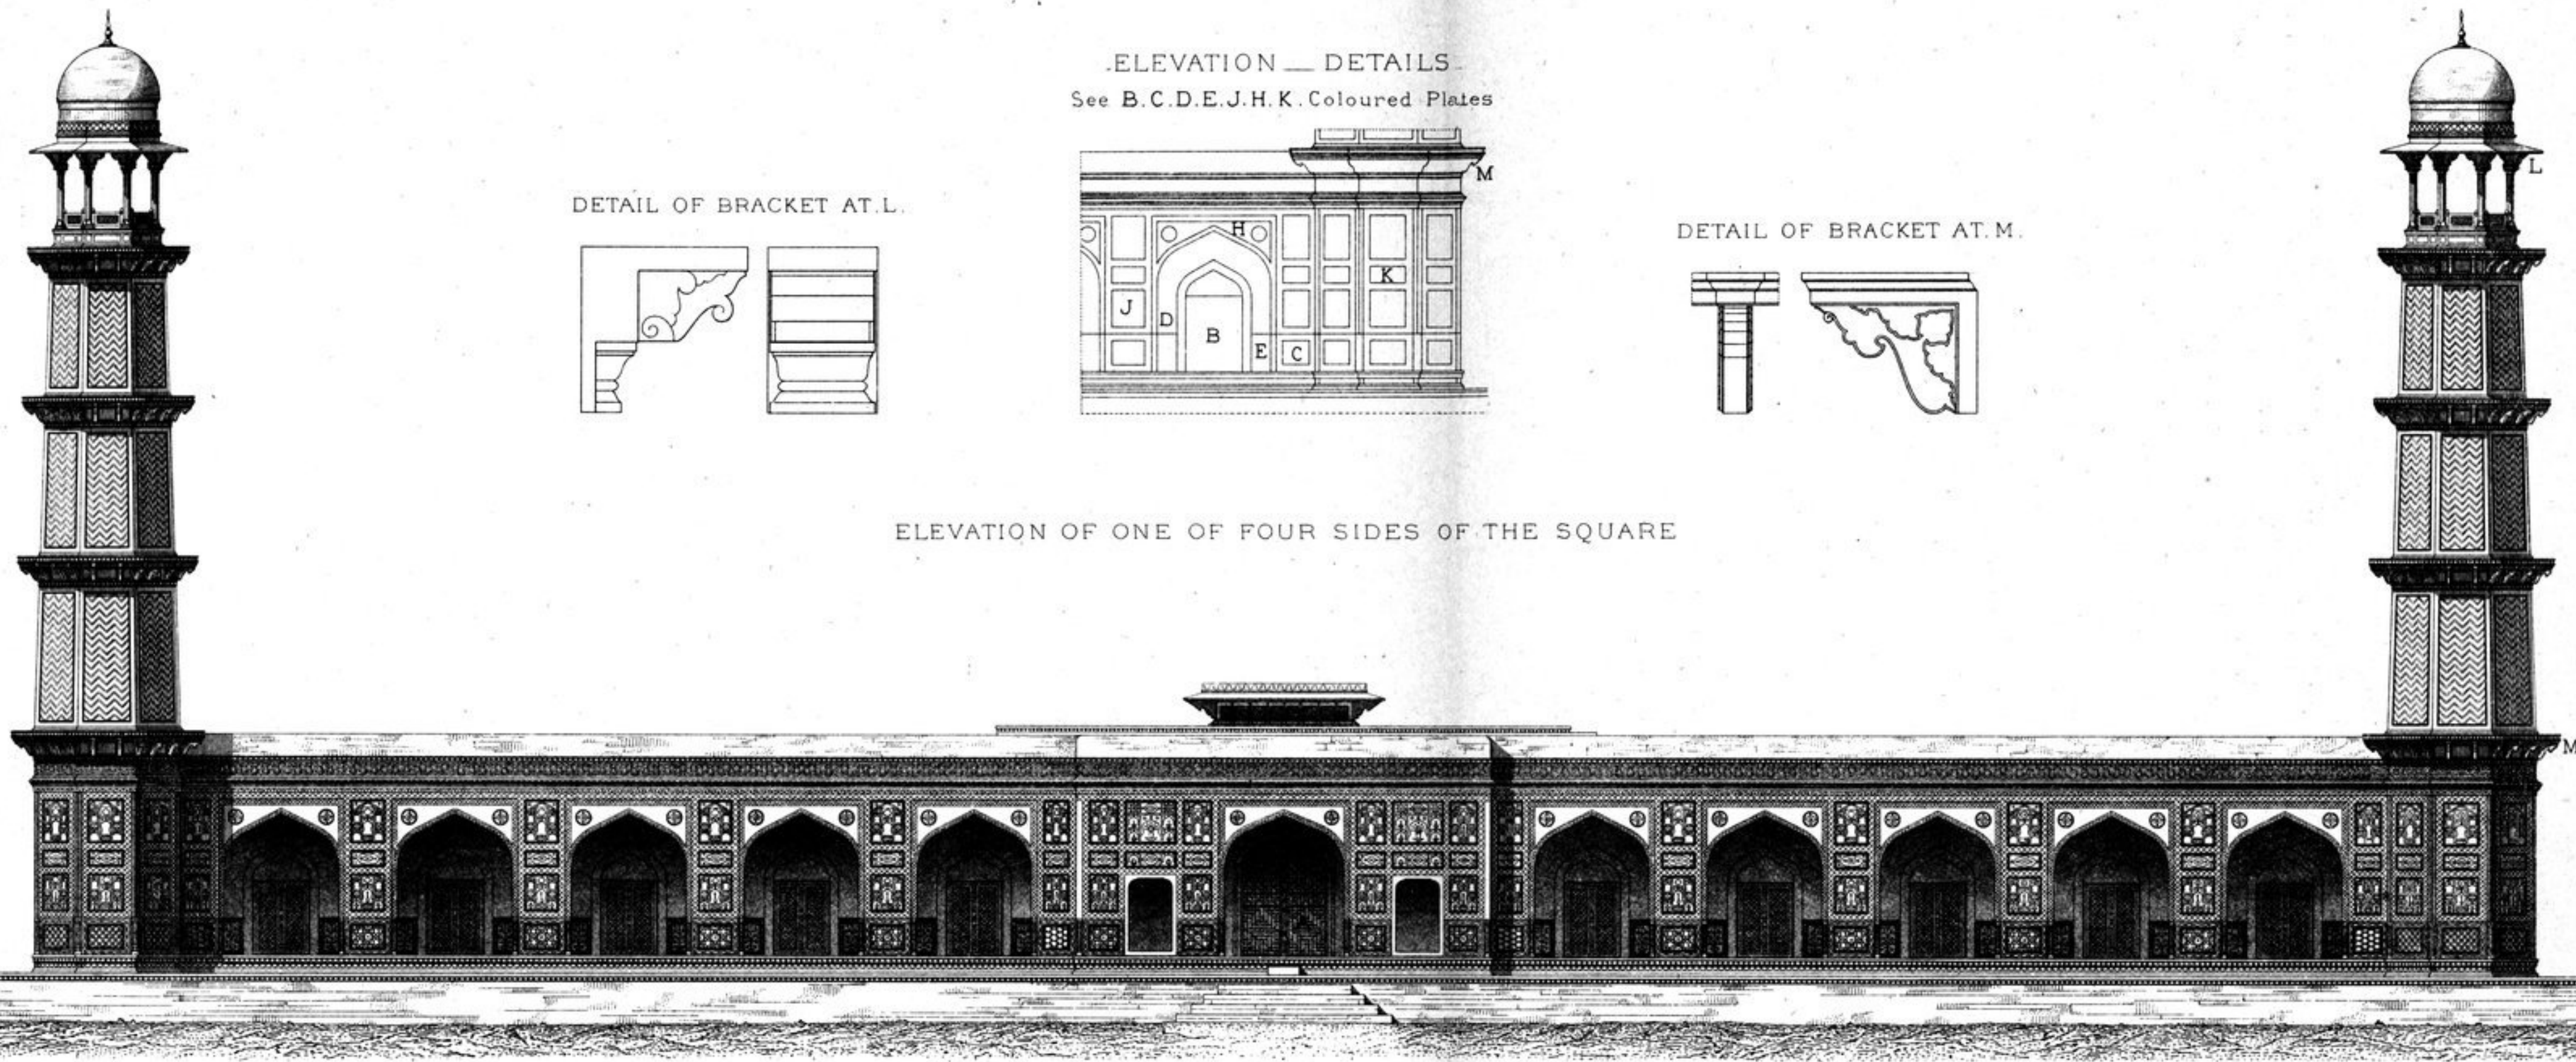

SECTION THROUGH THE CENTRE OF THE TOMB