



OUTER FACE ONE LEAF  
WOOD OVERLAID WITH SILVER PLATE

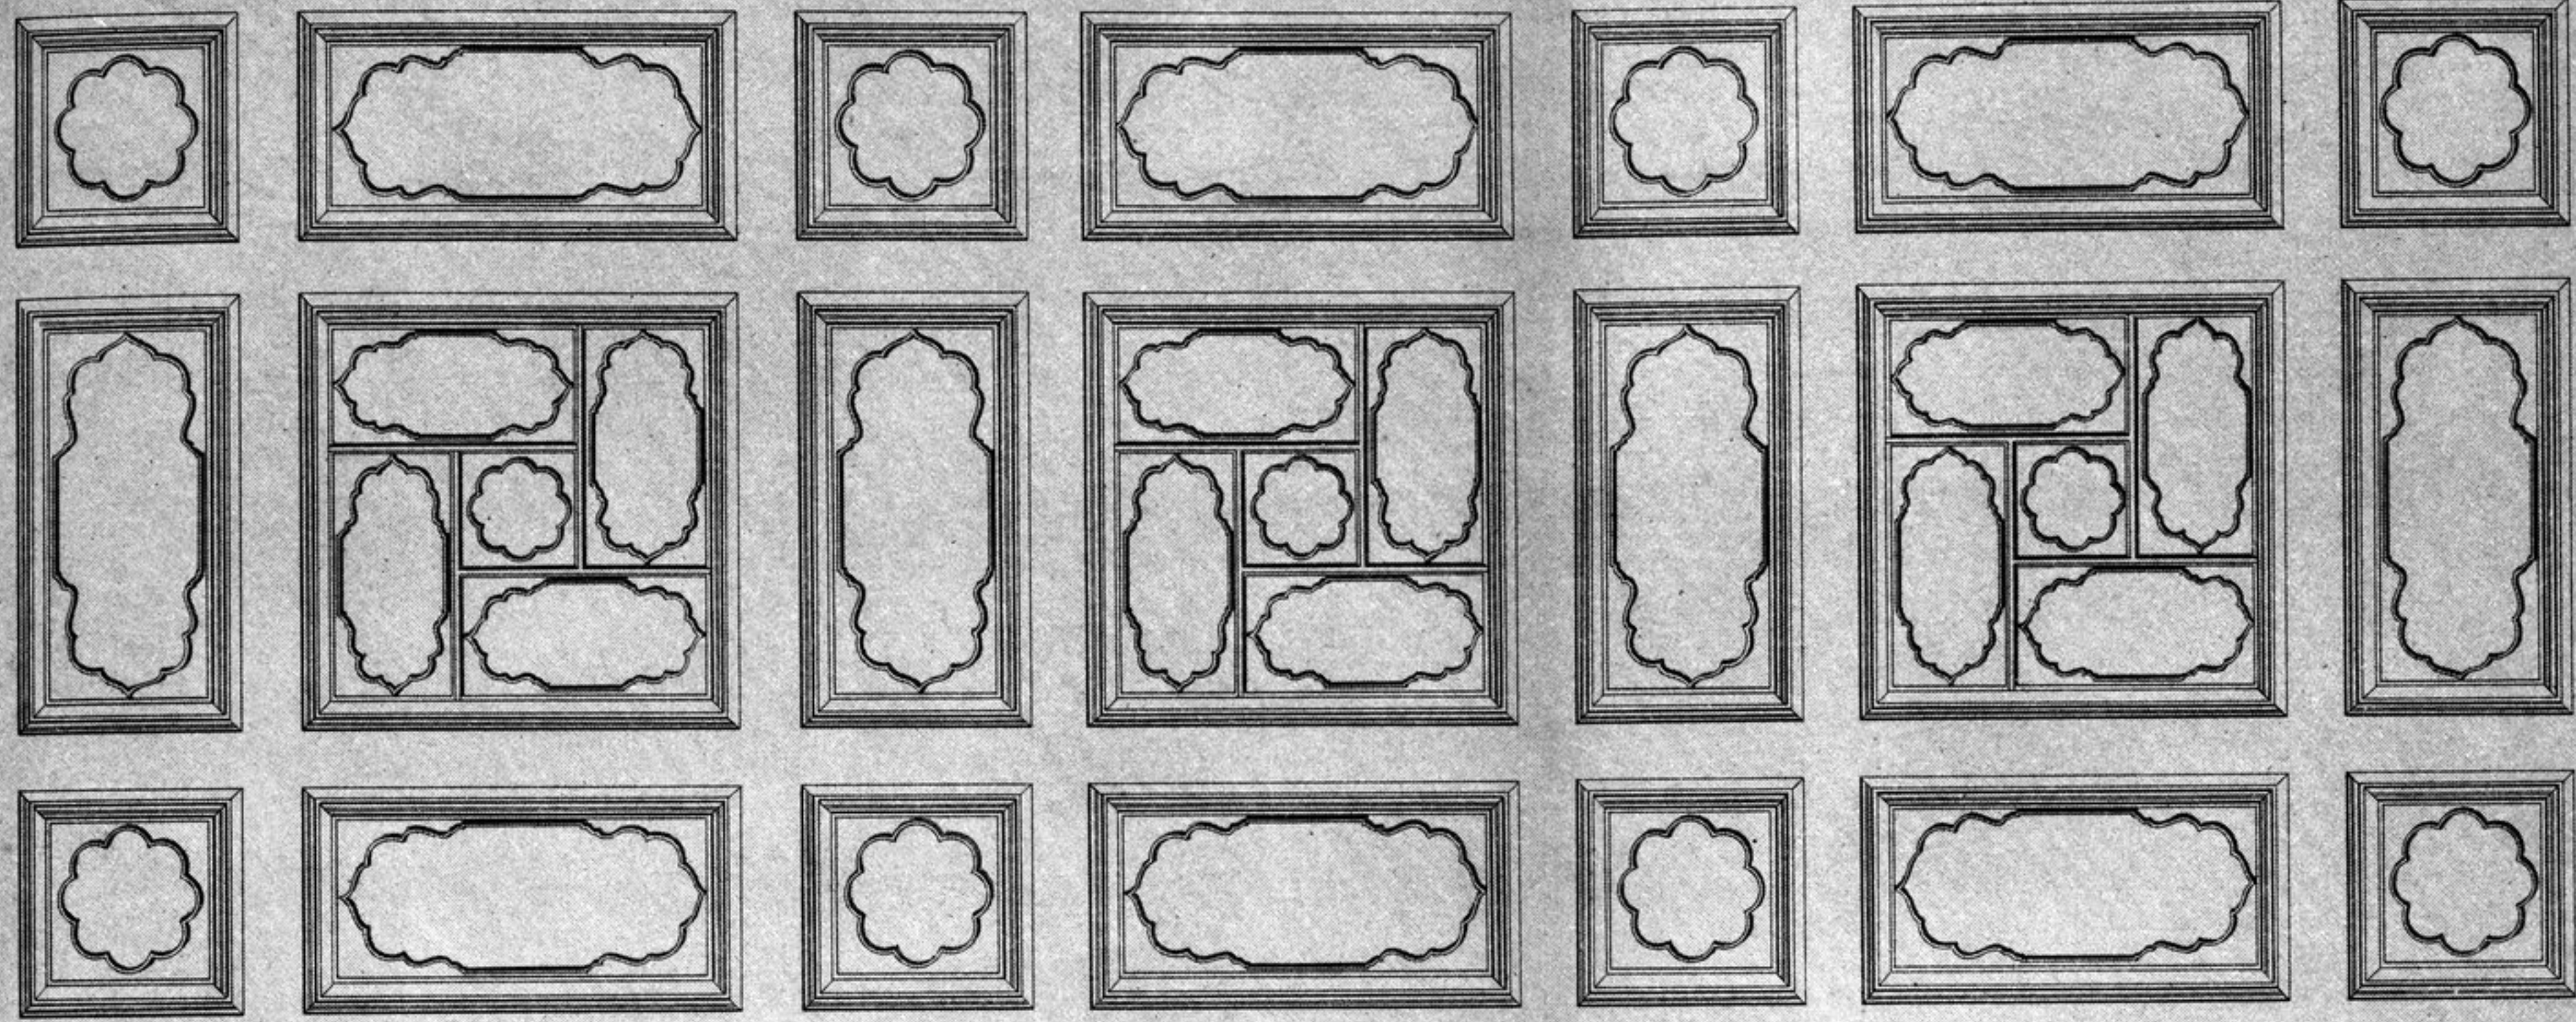

ELEVATION

INNER FACE OF ONE LEAF  
WOOD AND IVORY MOSAIC

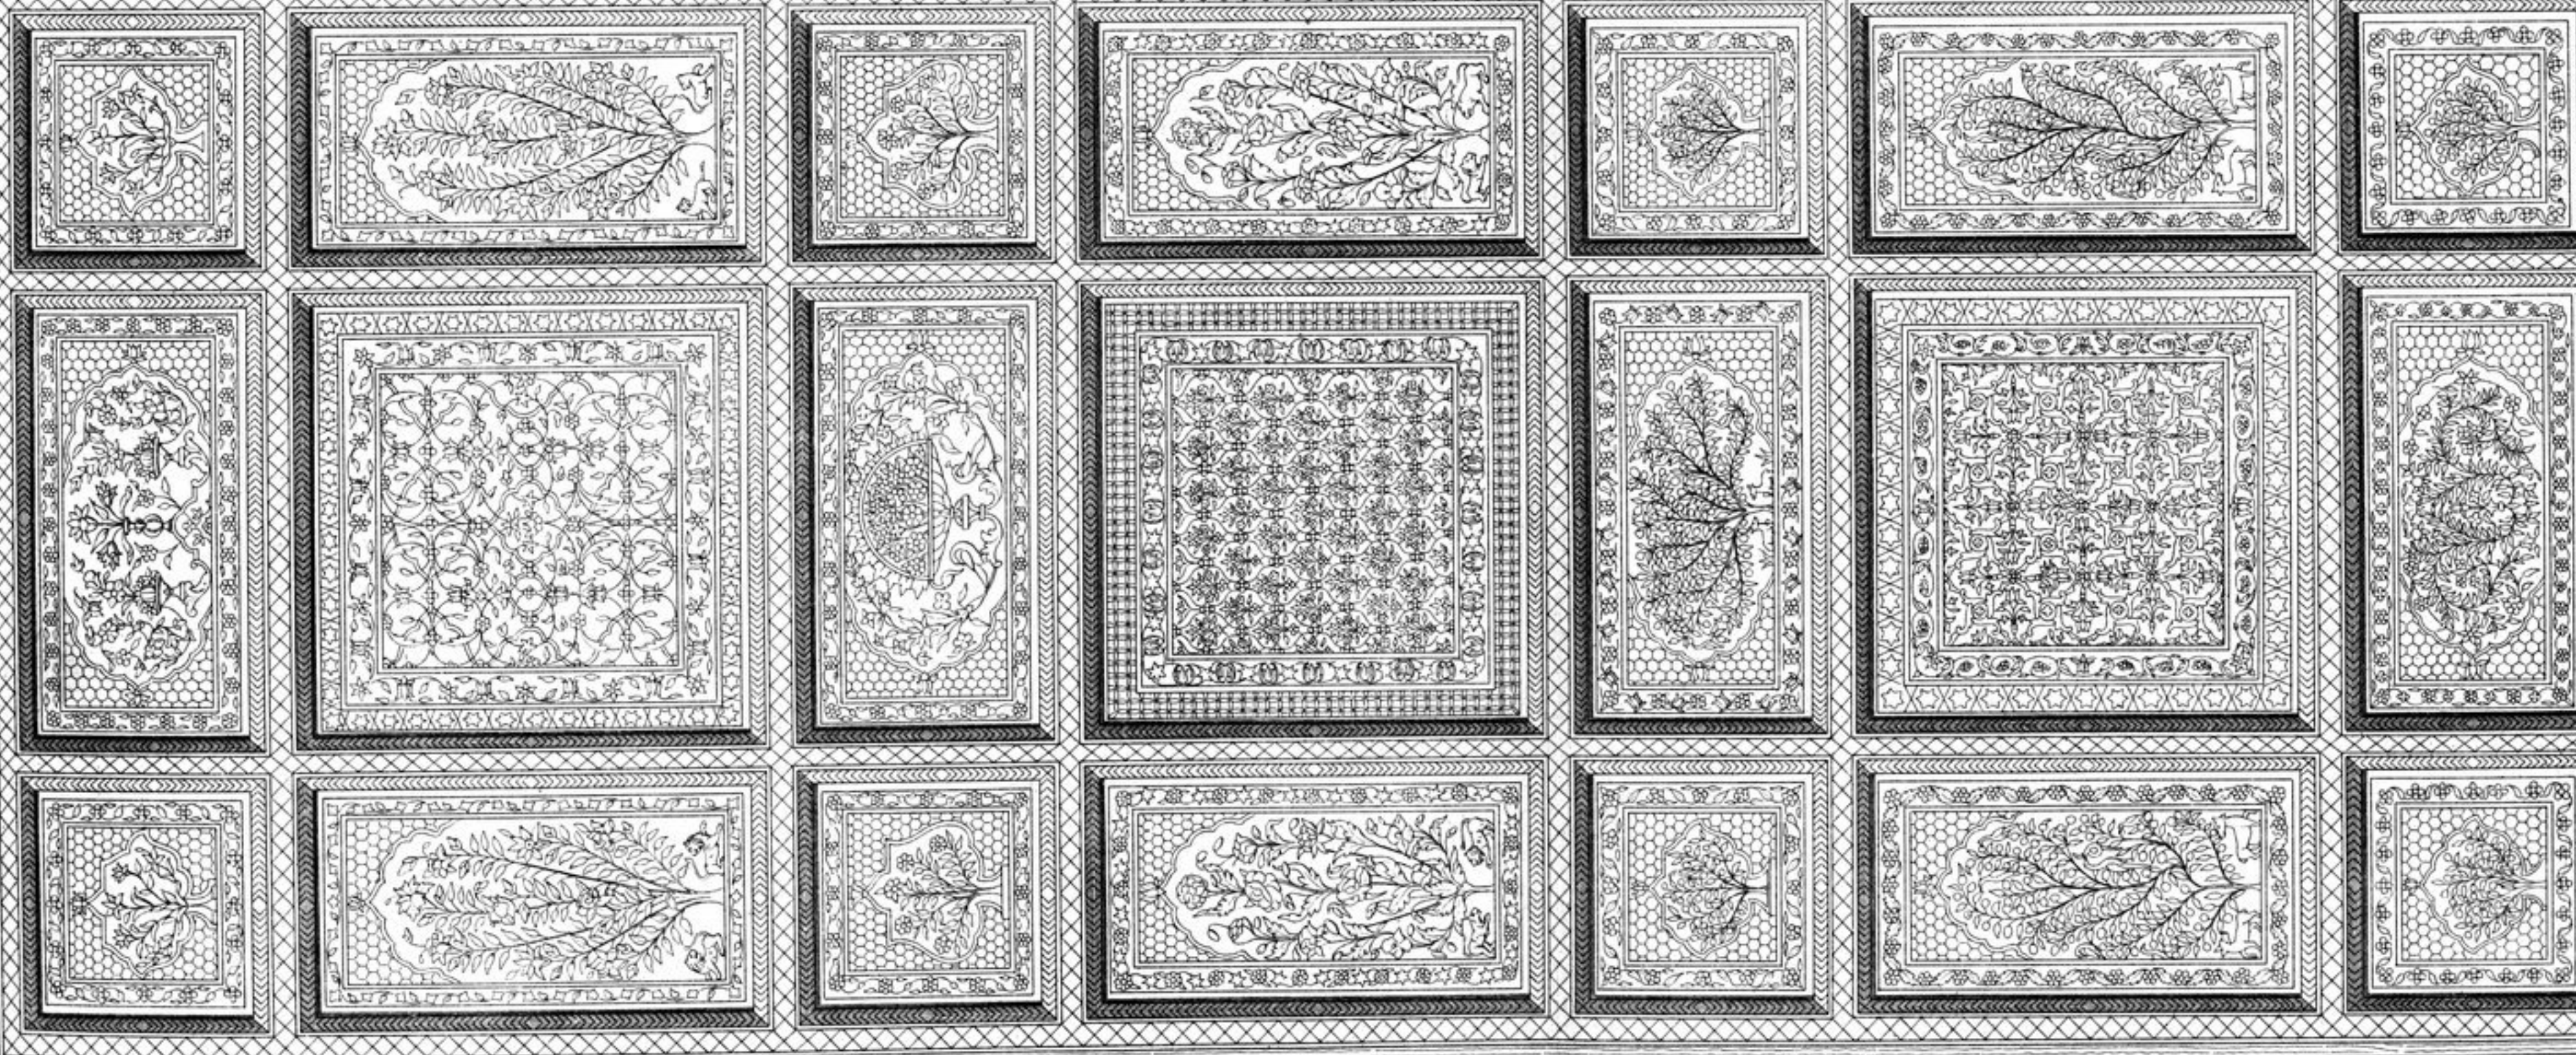

PLAN

82.—GOLDEN TEMPLE, AMRITSAR.  
Two faces of a door of the Darshani Gate.