

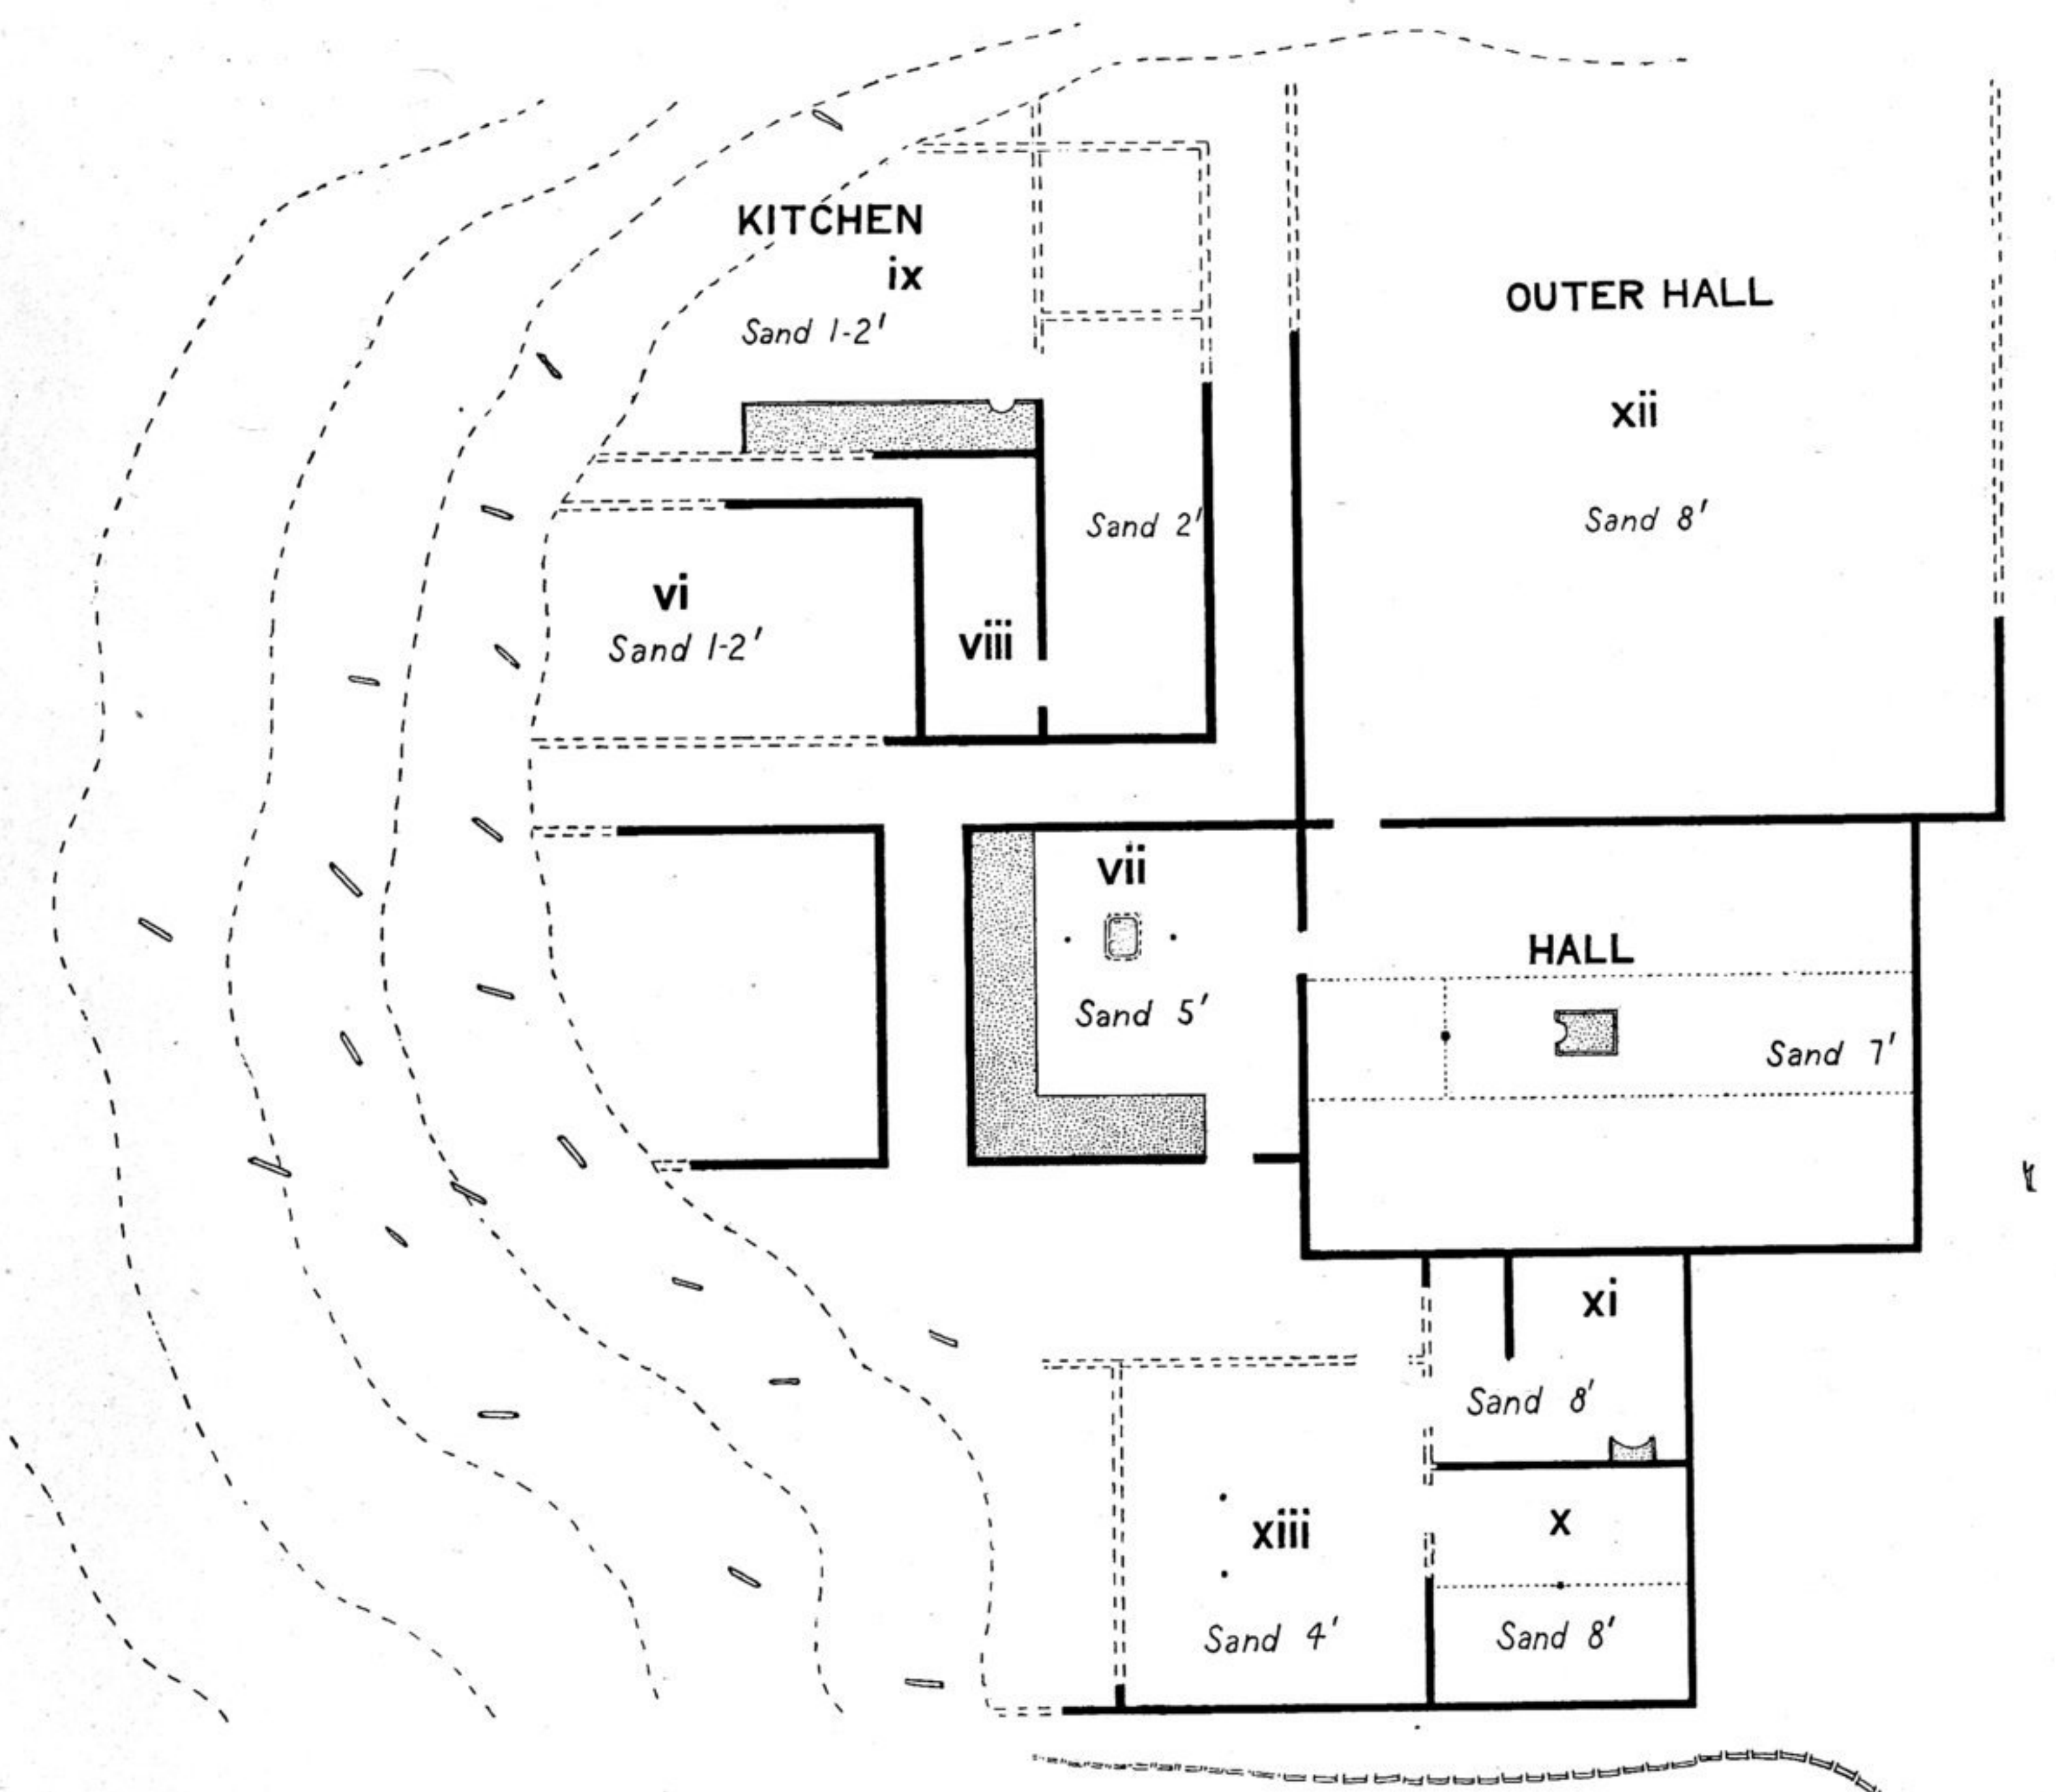


REVISED PLAN OF ANCIENT RESIDENCE N. III NIYA SITE

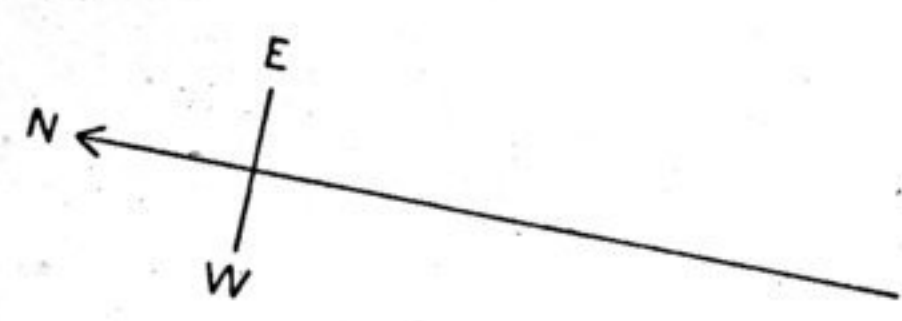

Wall of wattle and plaster ———
ditto broken - - - -
Platform (fireplace) ■

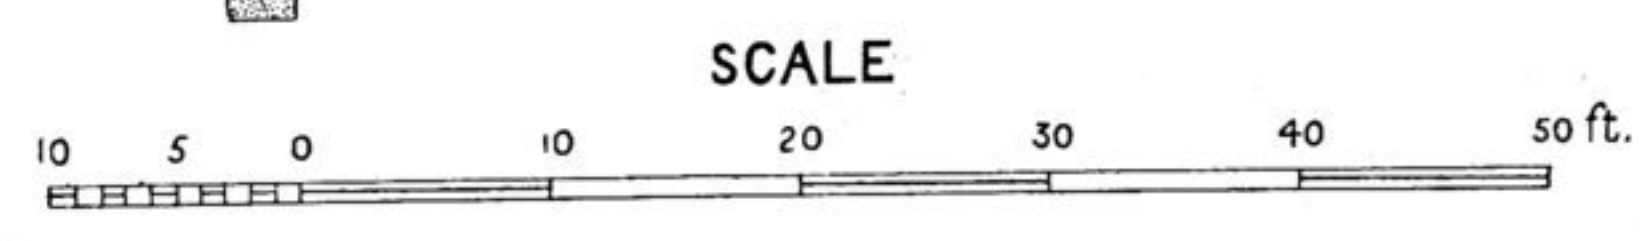

A. STEIN & AFRĀZ GUL DEL.