

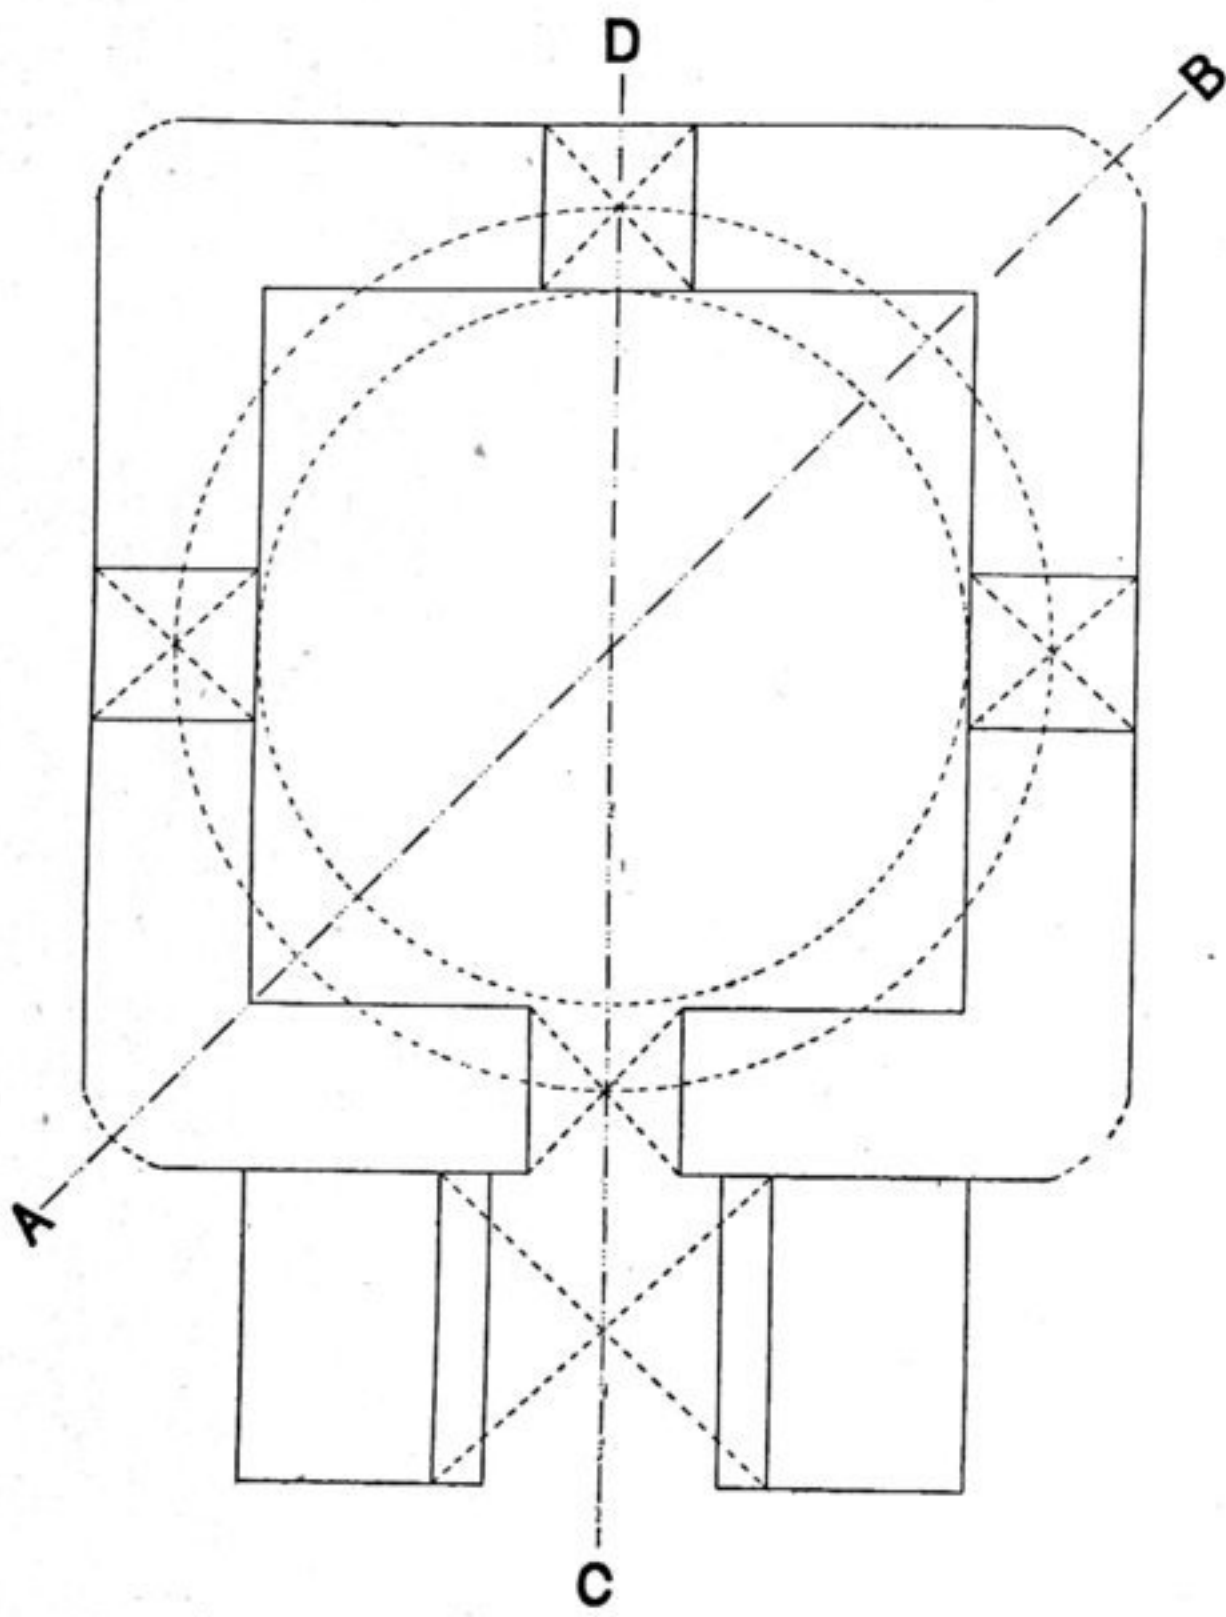



SKETCH OF
GROUND PLAN

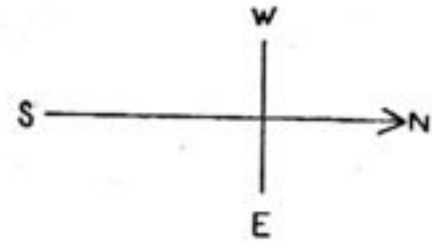


RUINED GUMBAZ
OUTSIDE
KHARA - KHOTO

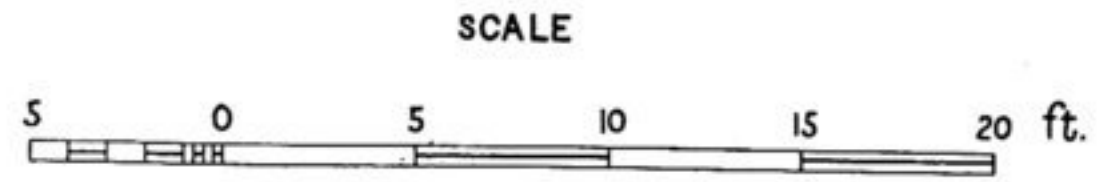

SECTION ON C-D

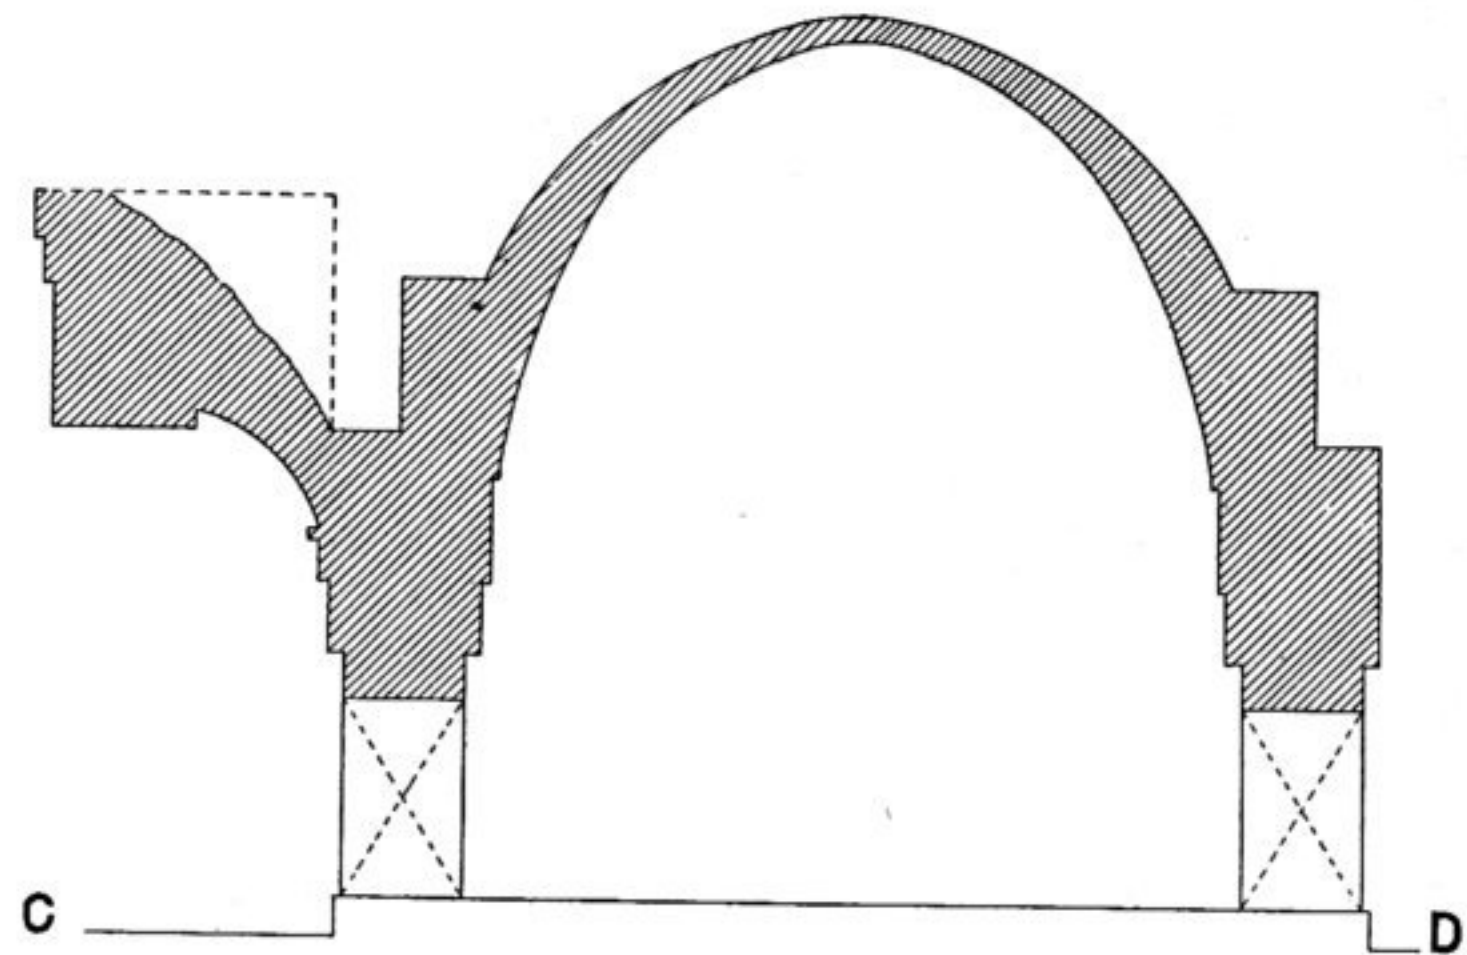

SKETCH OF
FRONT ELEVATION

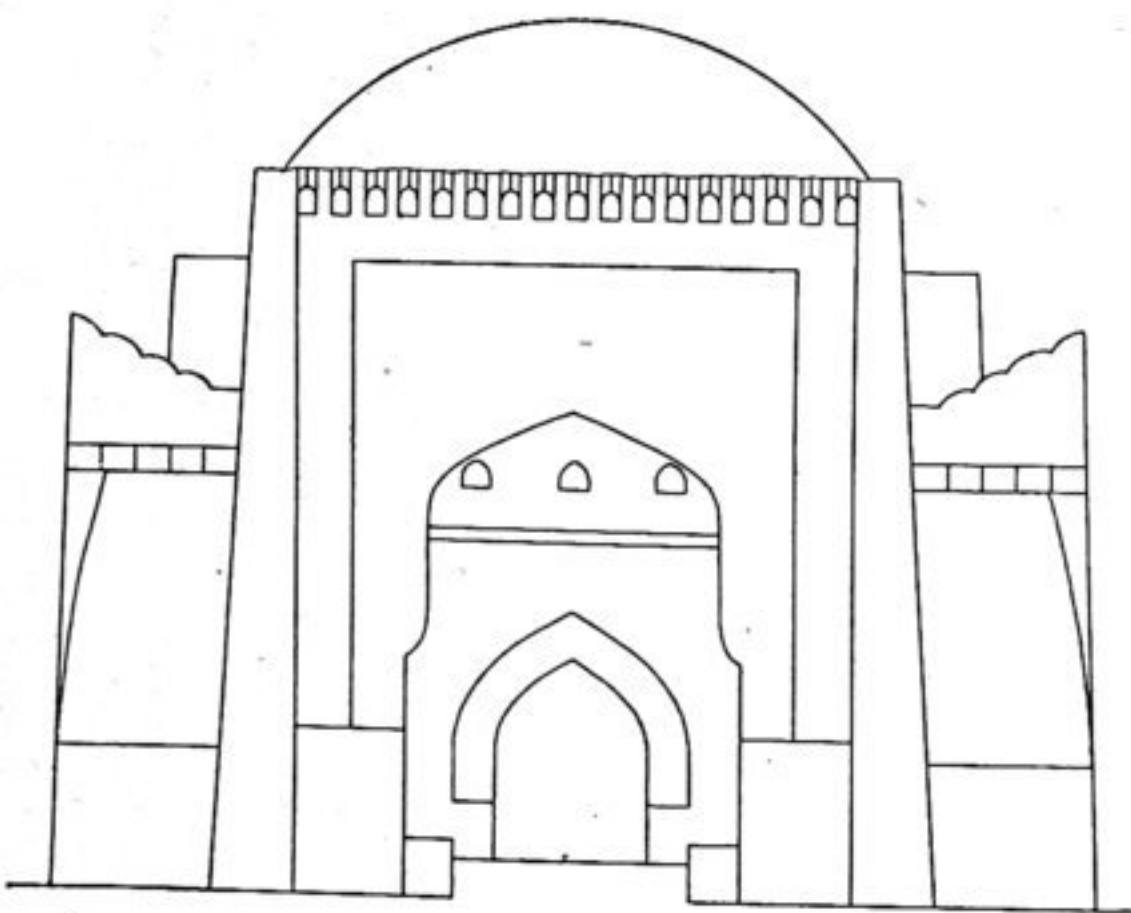

SECTION ON A-B

