

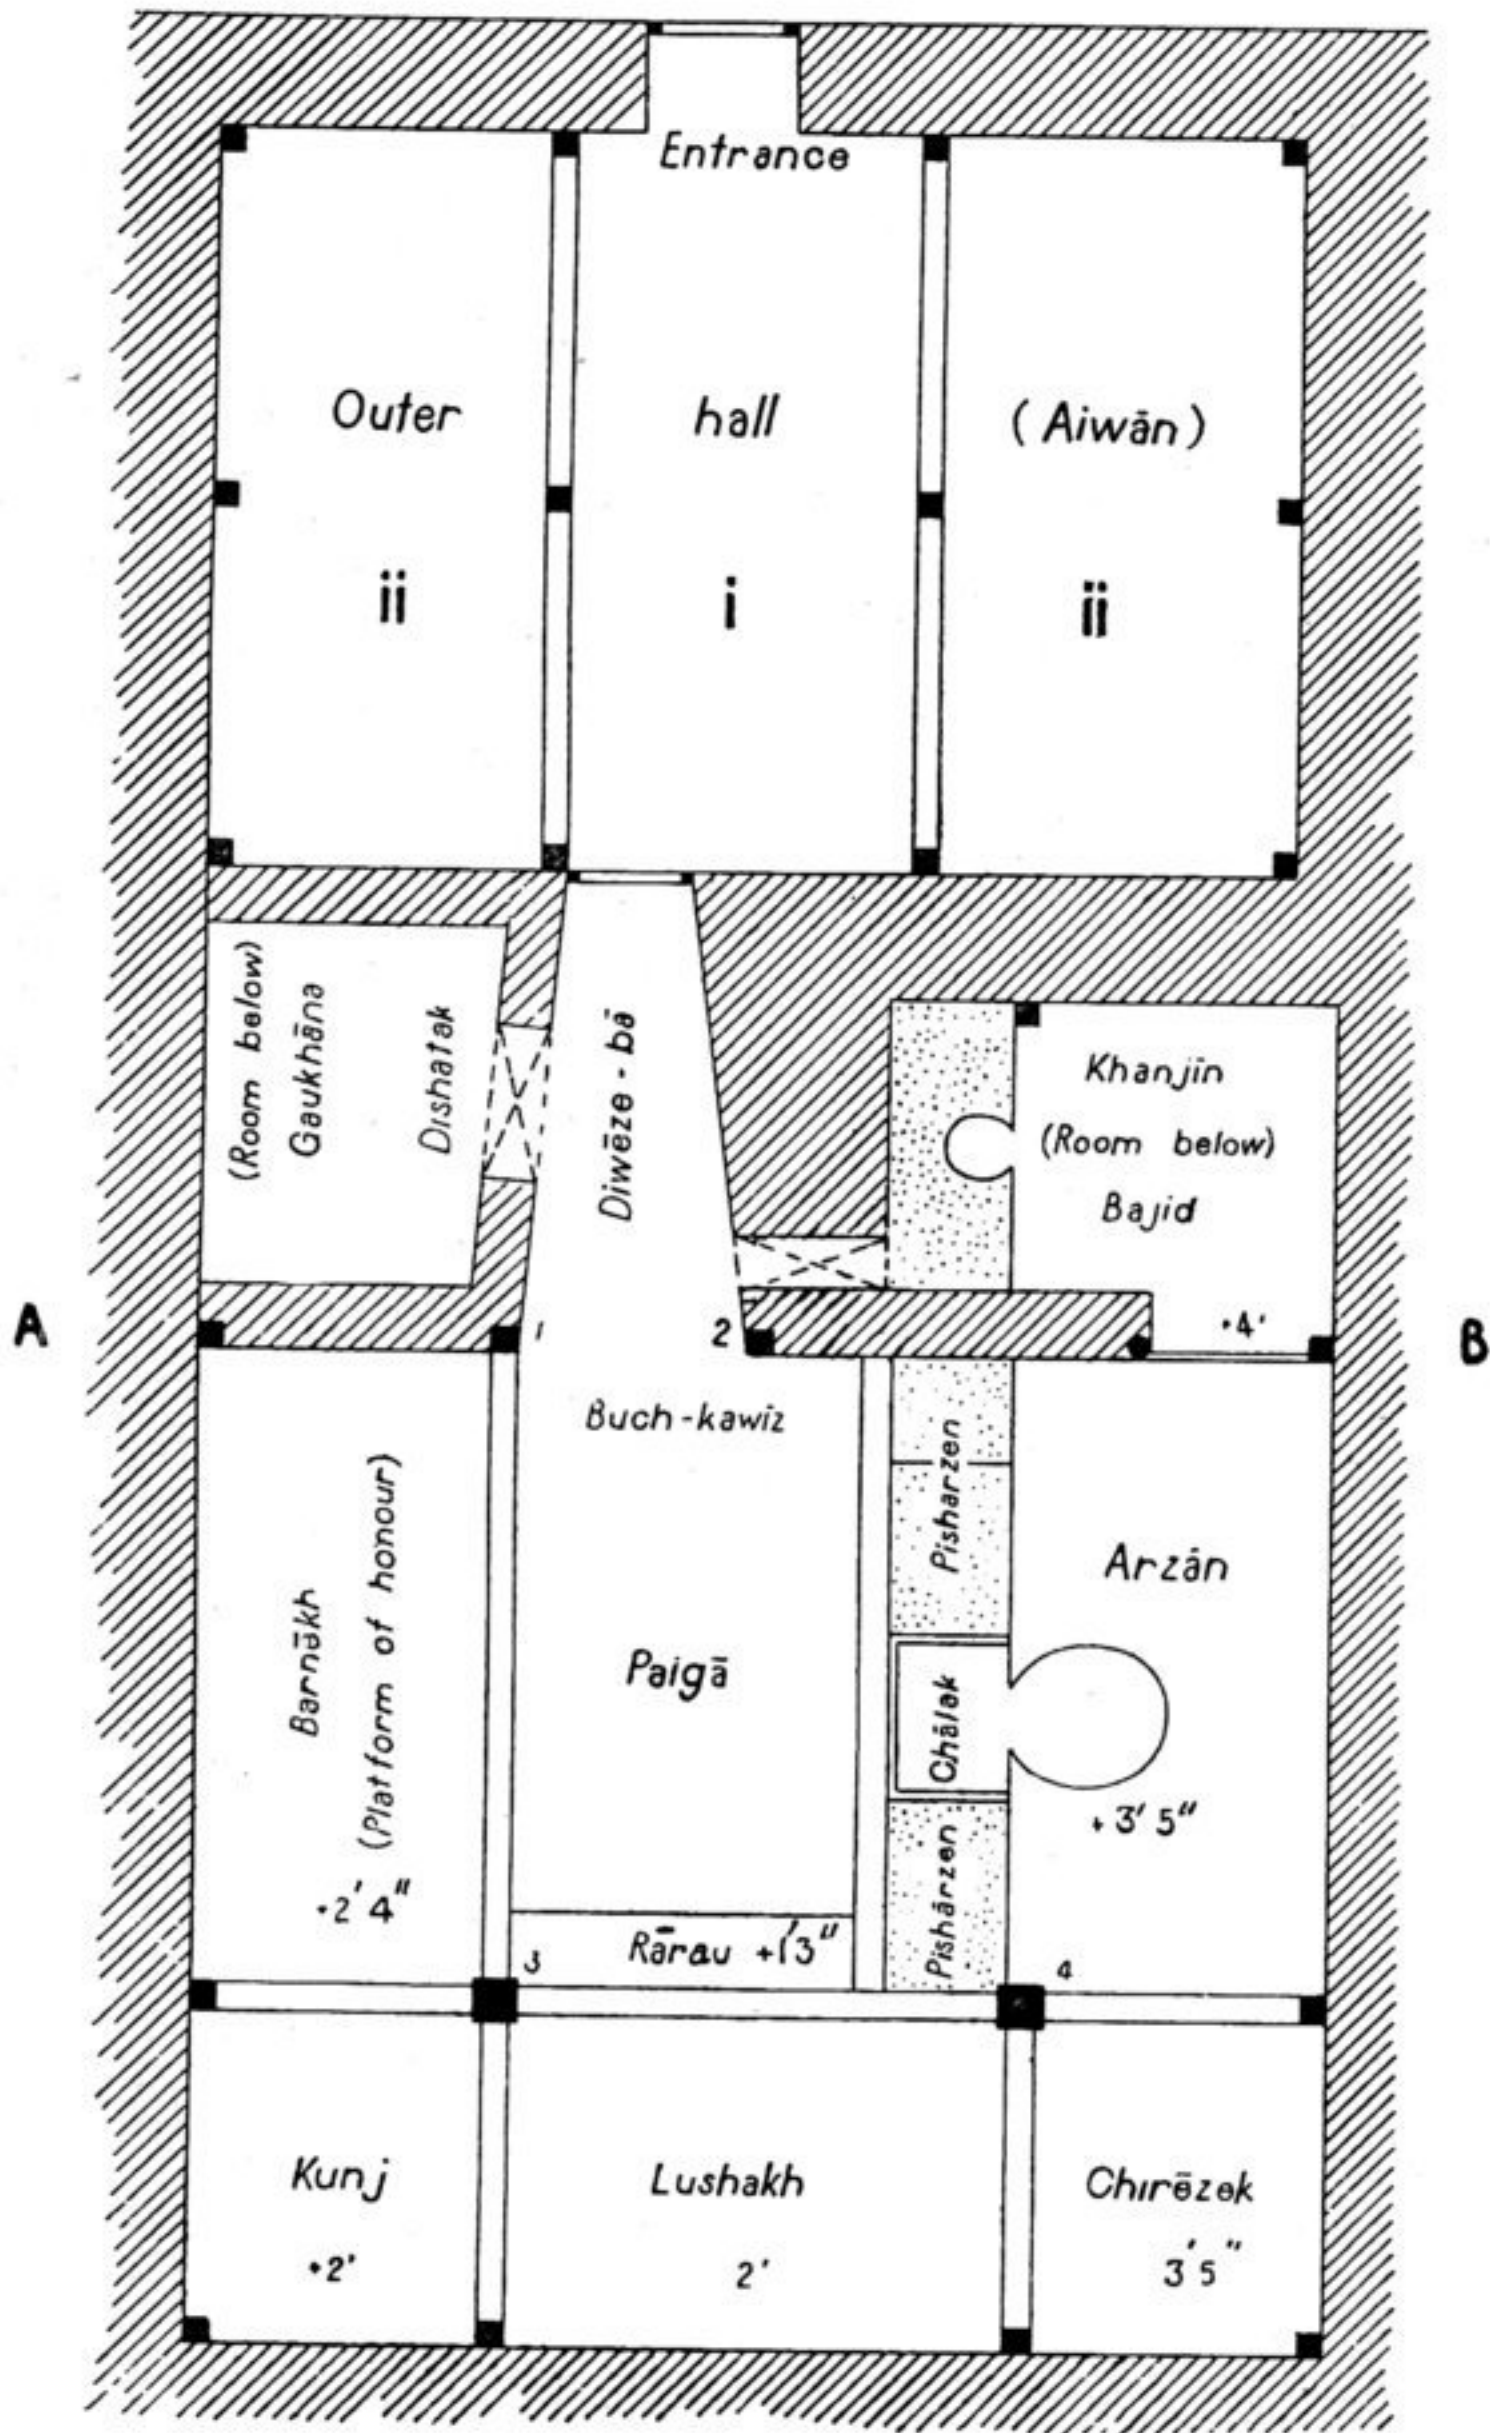


**ROUGH PLAN OF  
MING-BĀSHI'S HOUSE  
KALA-WĀMAR**


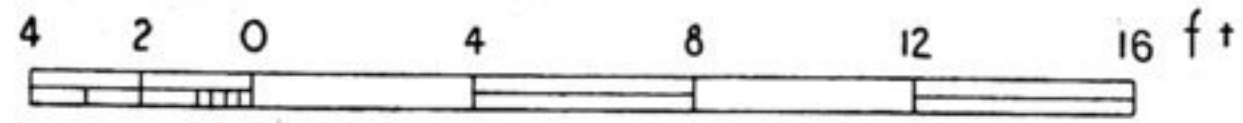


- 1 Diweze bā sitan
- 2 Sir-takra sitan
- 3 Kha sitan
- 4 Chirōzek sitan

**ELEVATION ON LINE A-B**

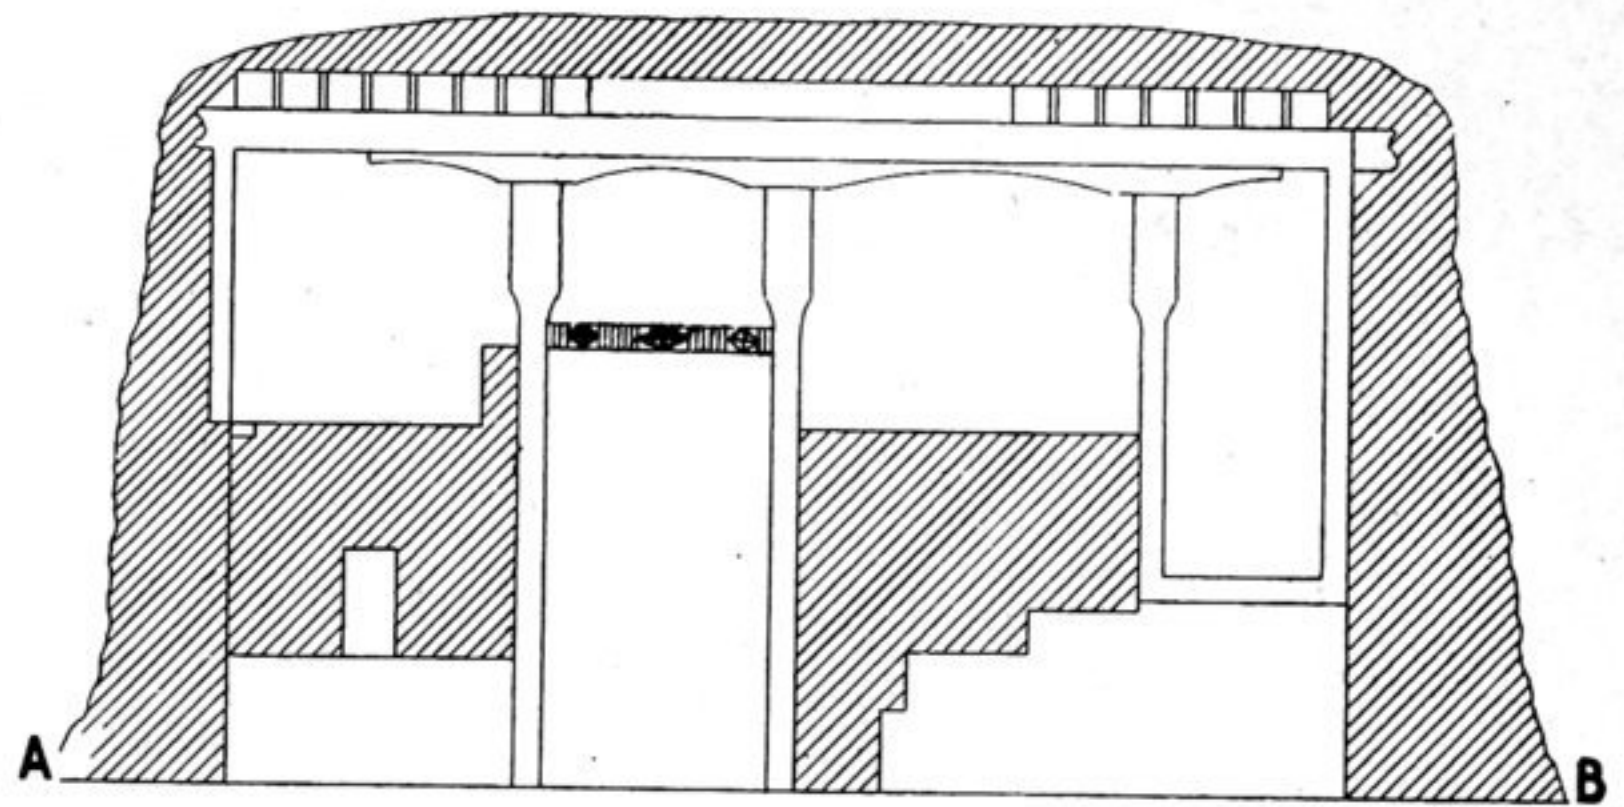

**SKETCH OF CEILING OVER  
CENTRAL PART OF HOUSE**

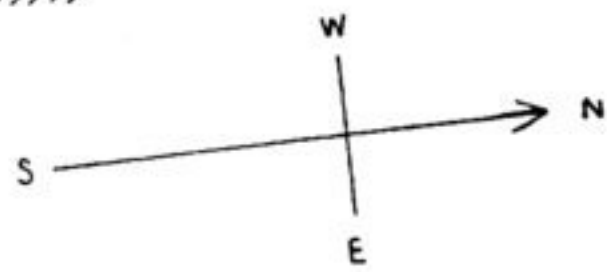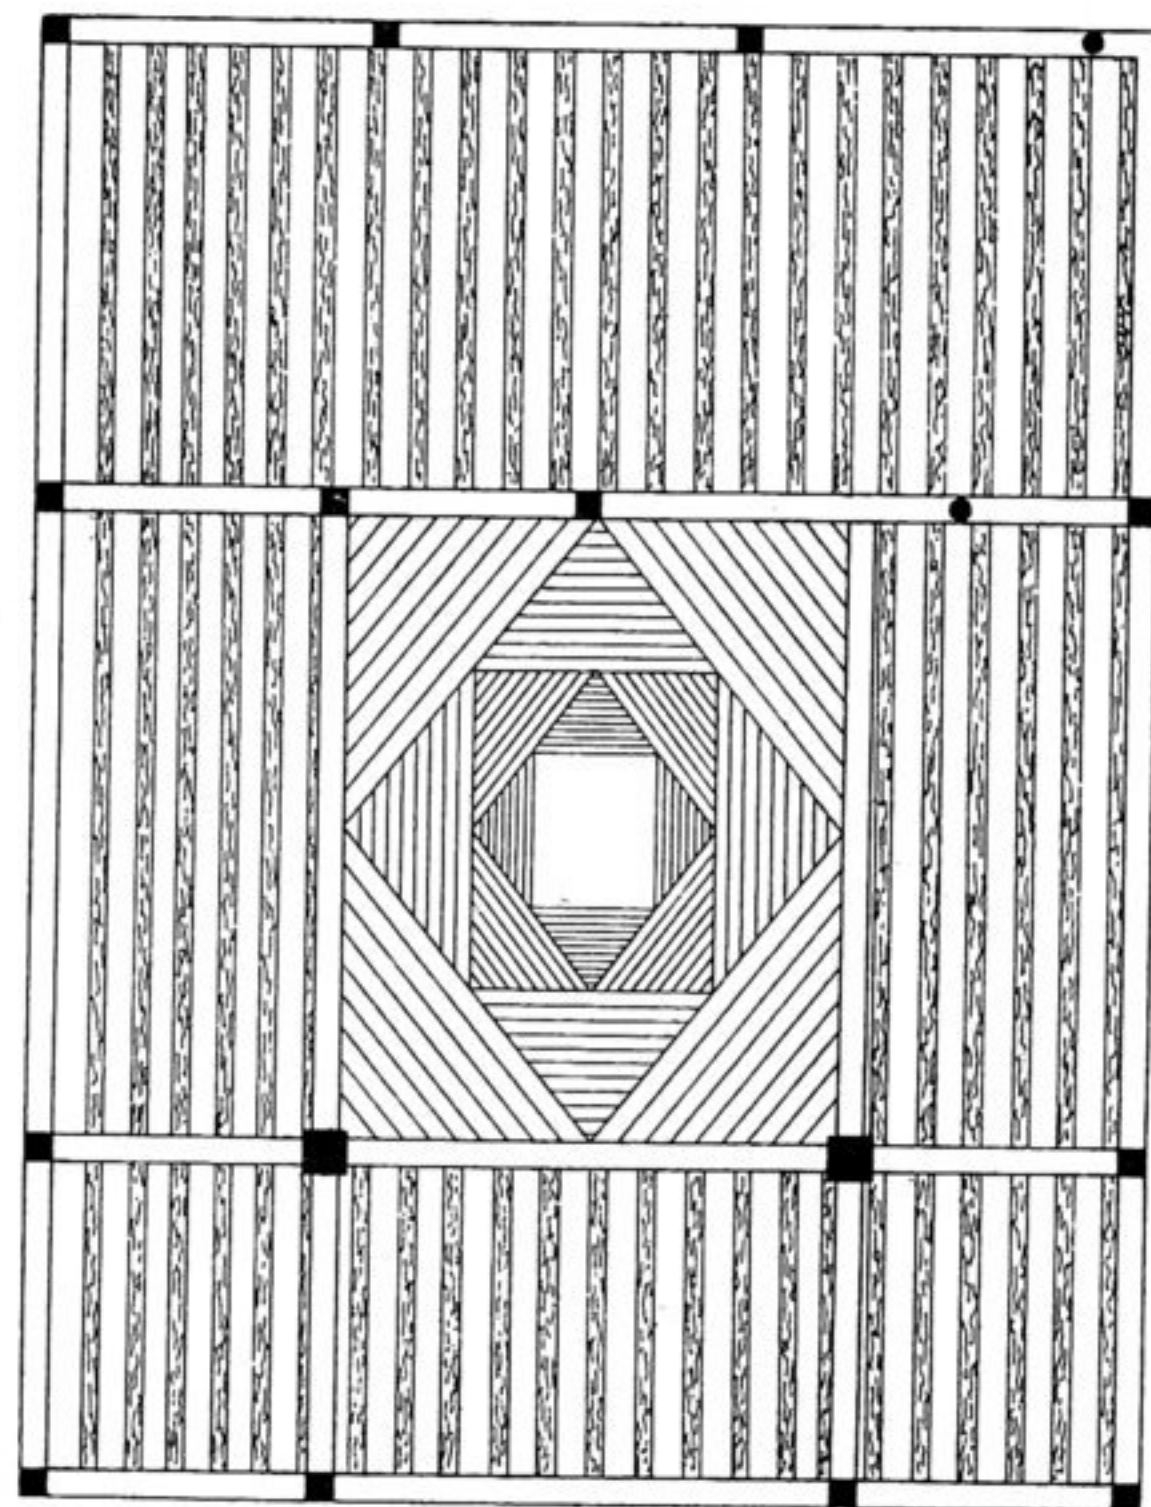

- Rough stone and earth wall
- Wooden post
- Wooden beams

A. STEIN & AFRĀZ GUL DEL.