



A

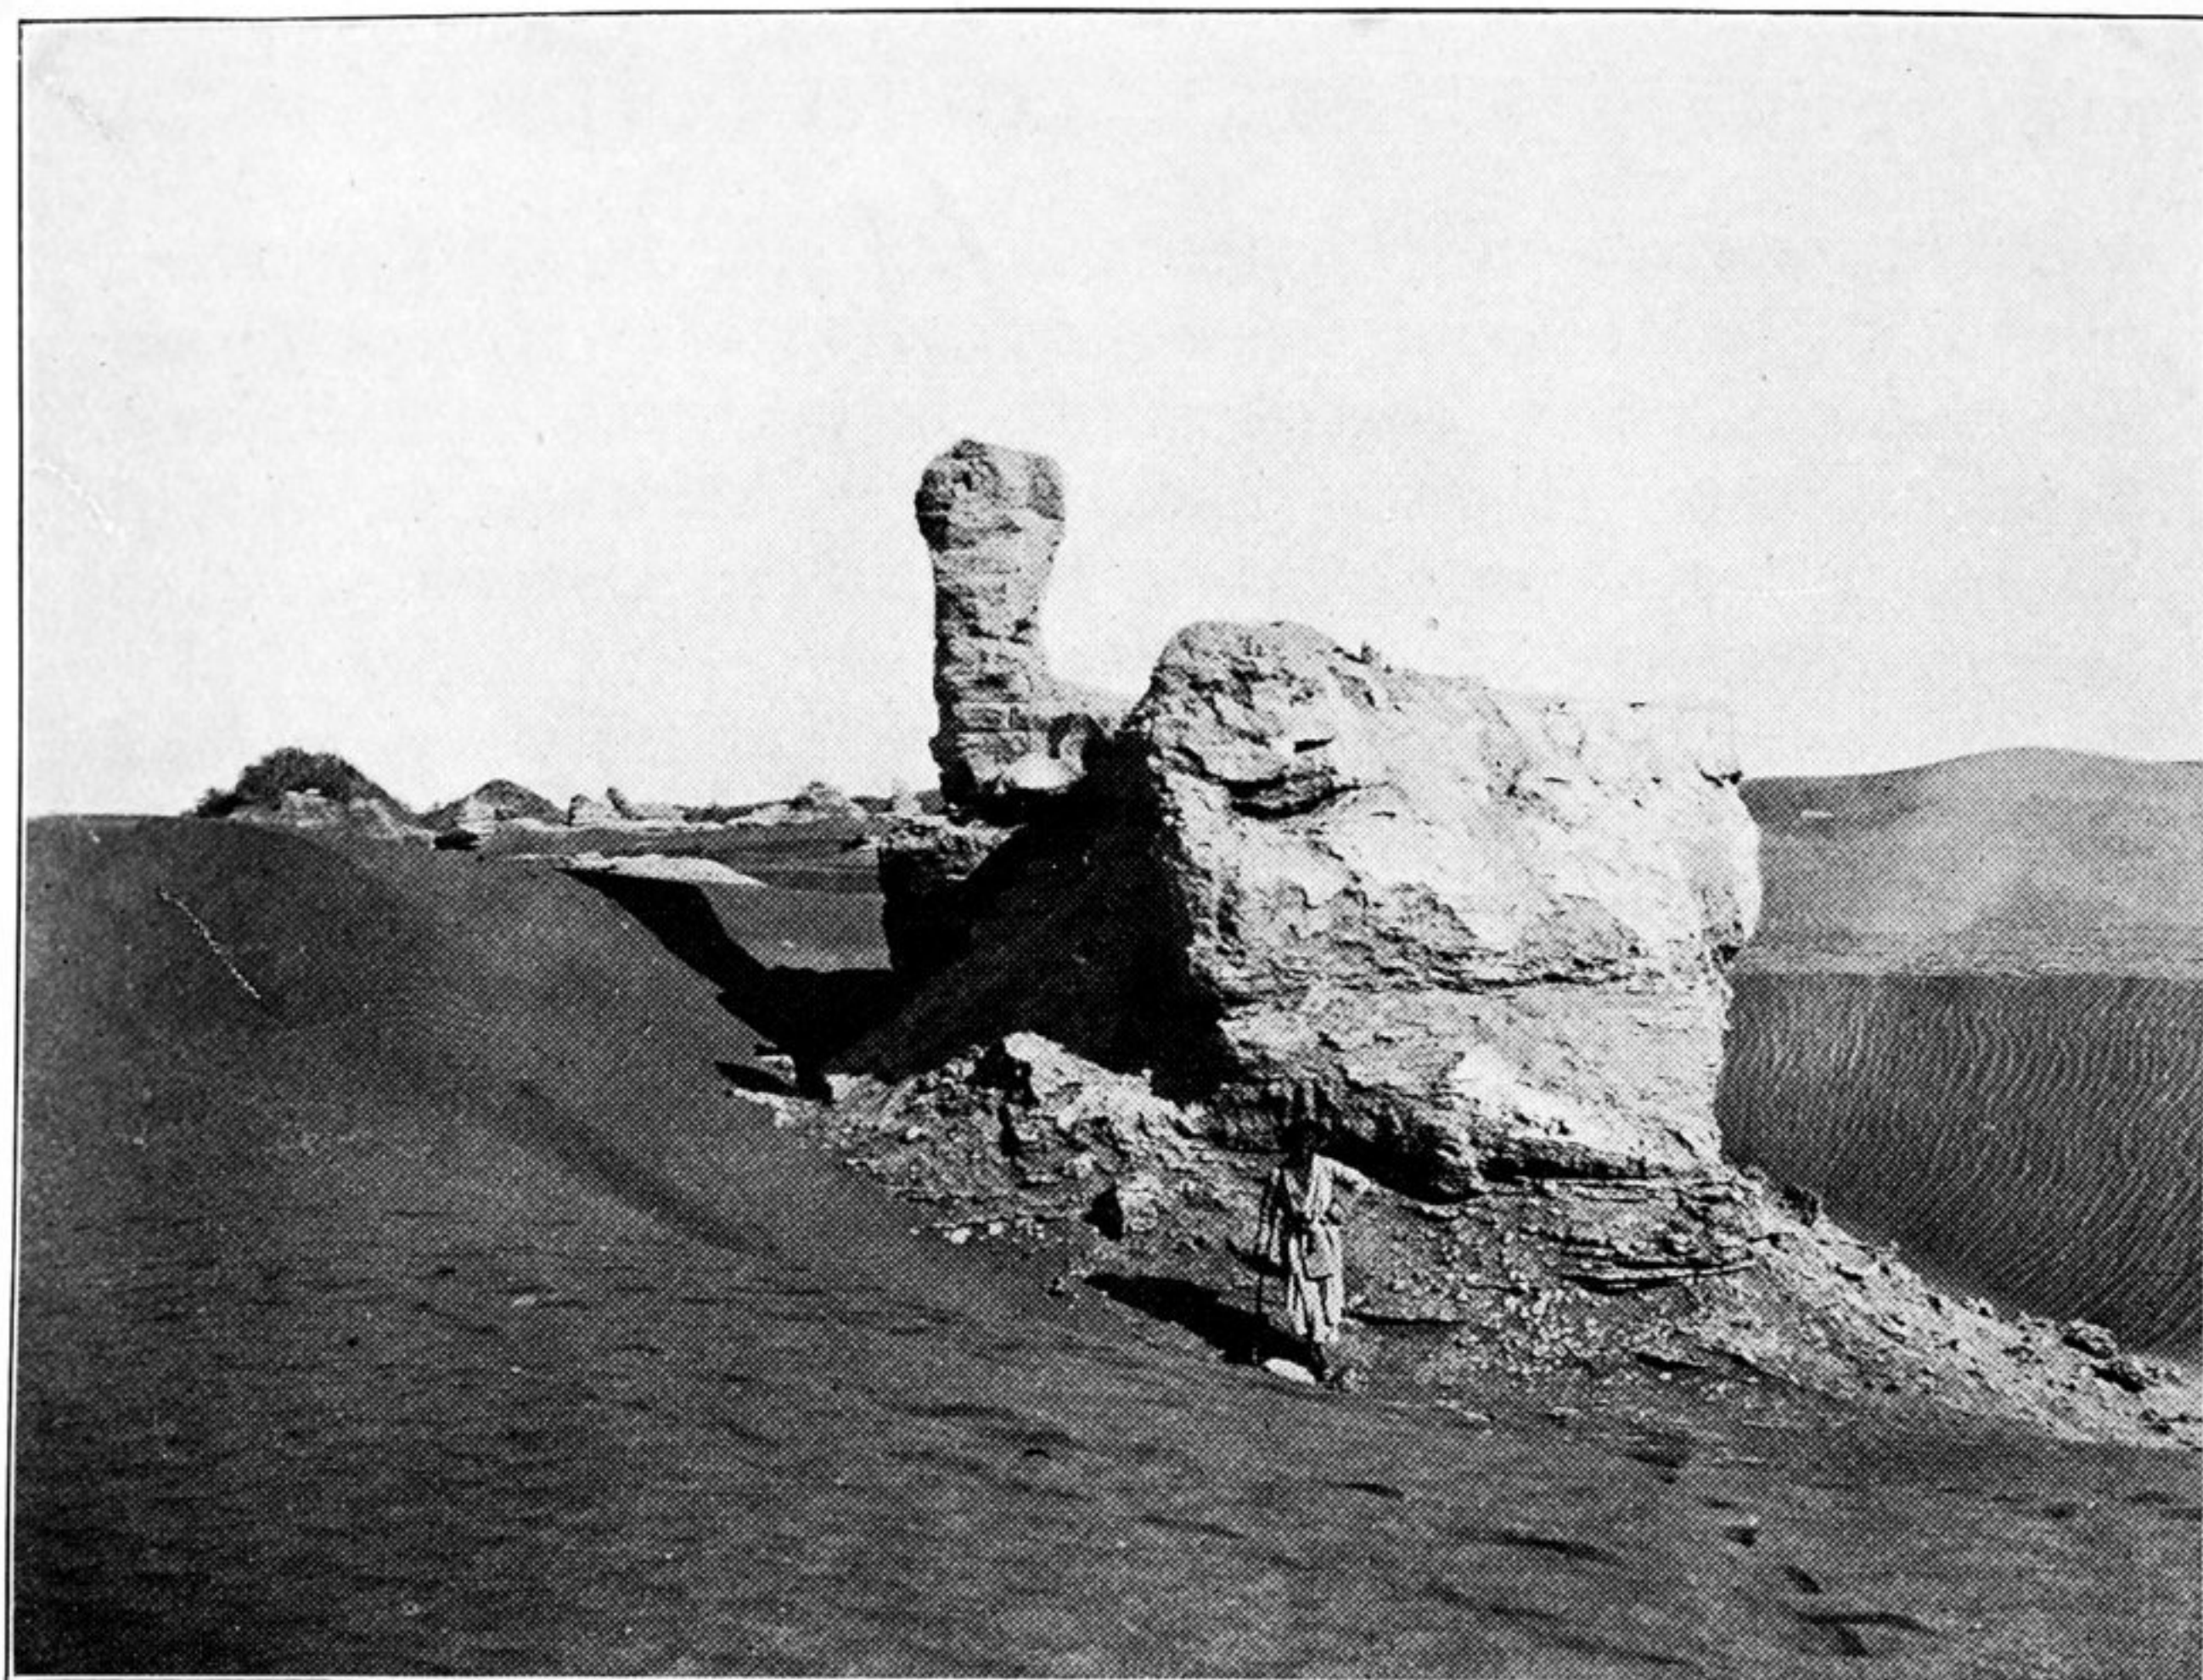

B

104. REMAINS OF ANCIENT WALL ON EROSION 'WITNESS,' ENDERE SITE.  
The line A B marks original ground level. In background portion of ancient walled enclosure.

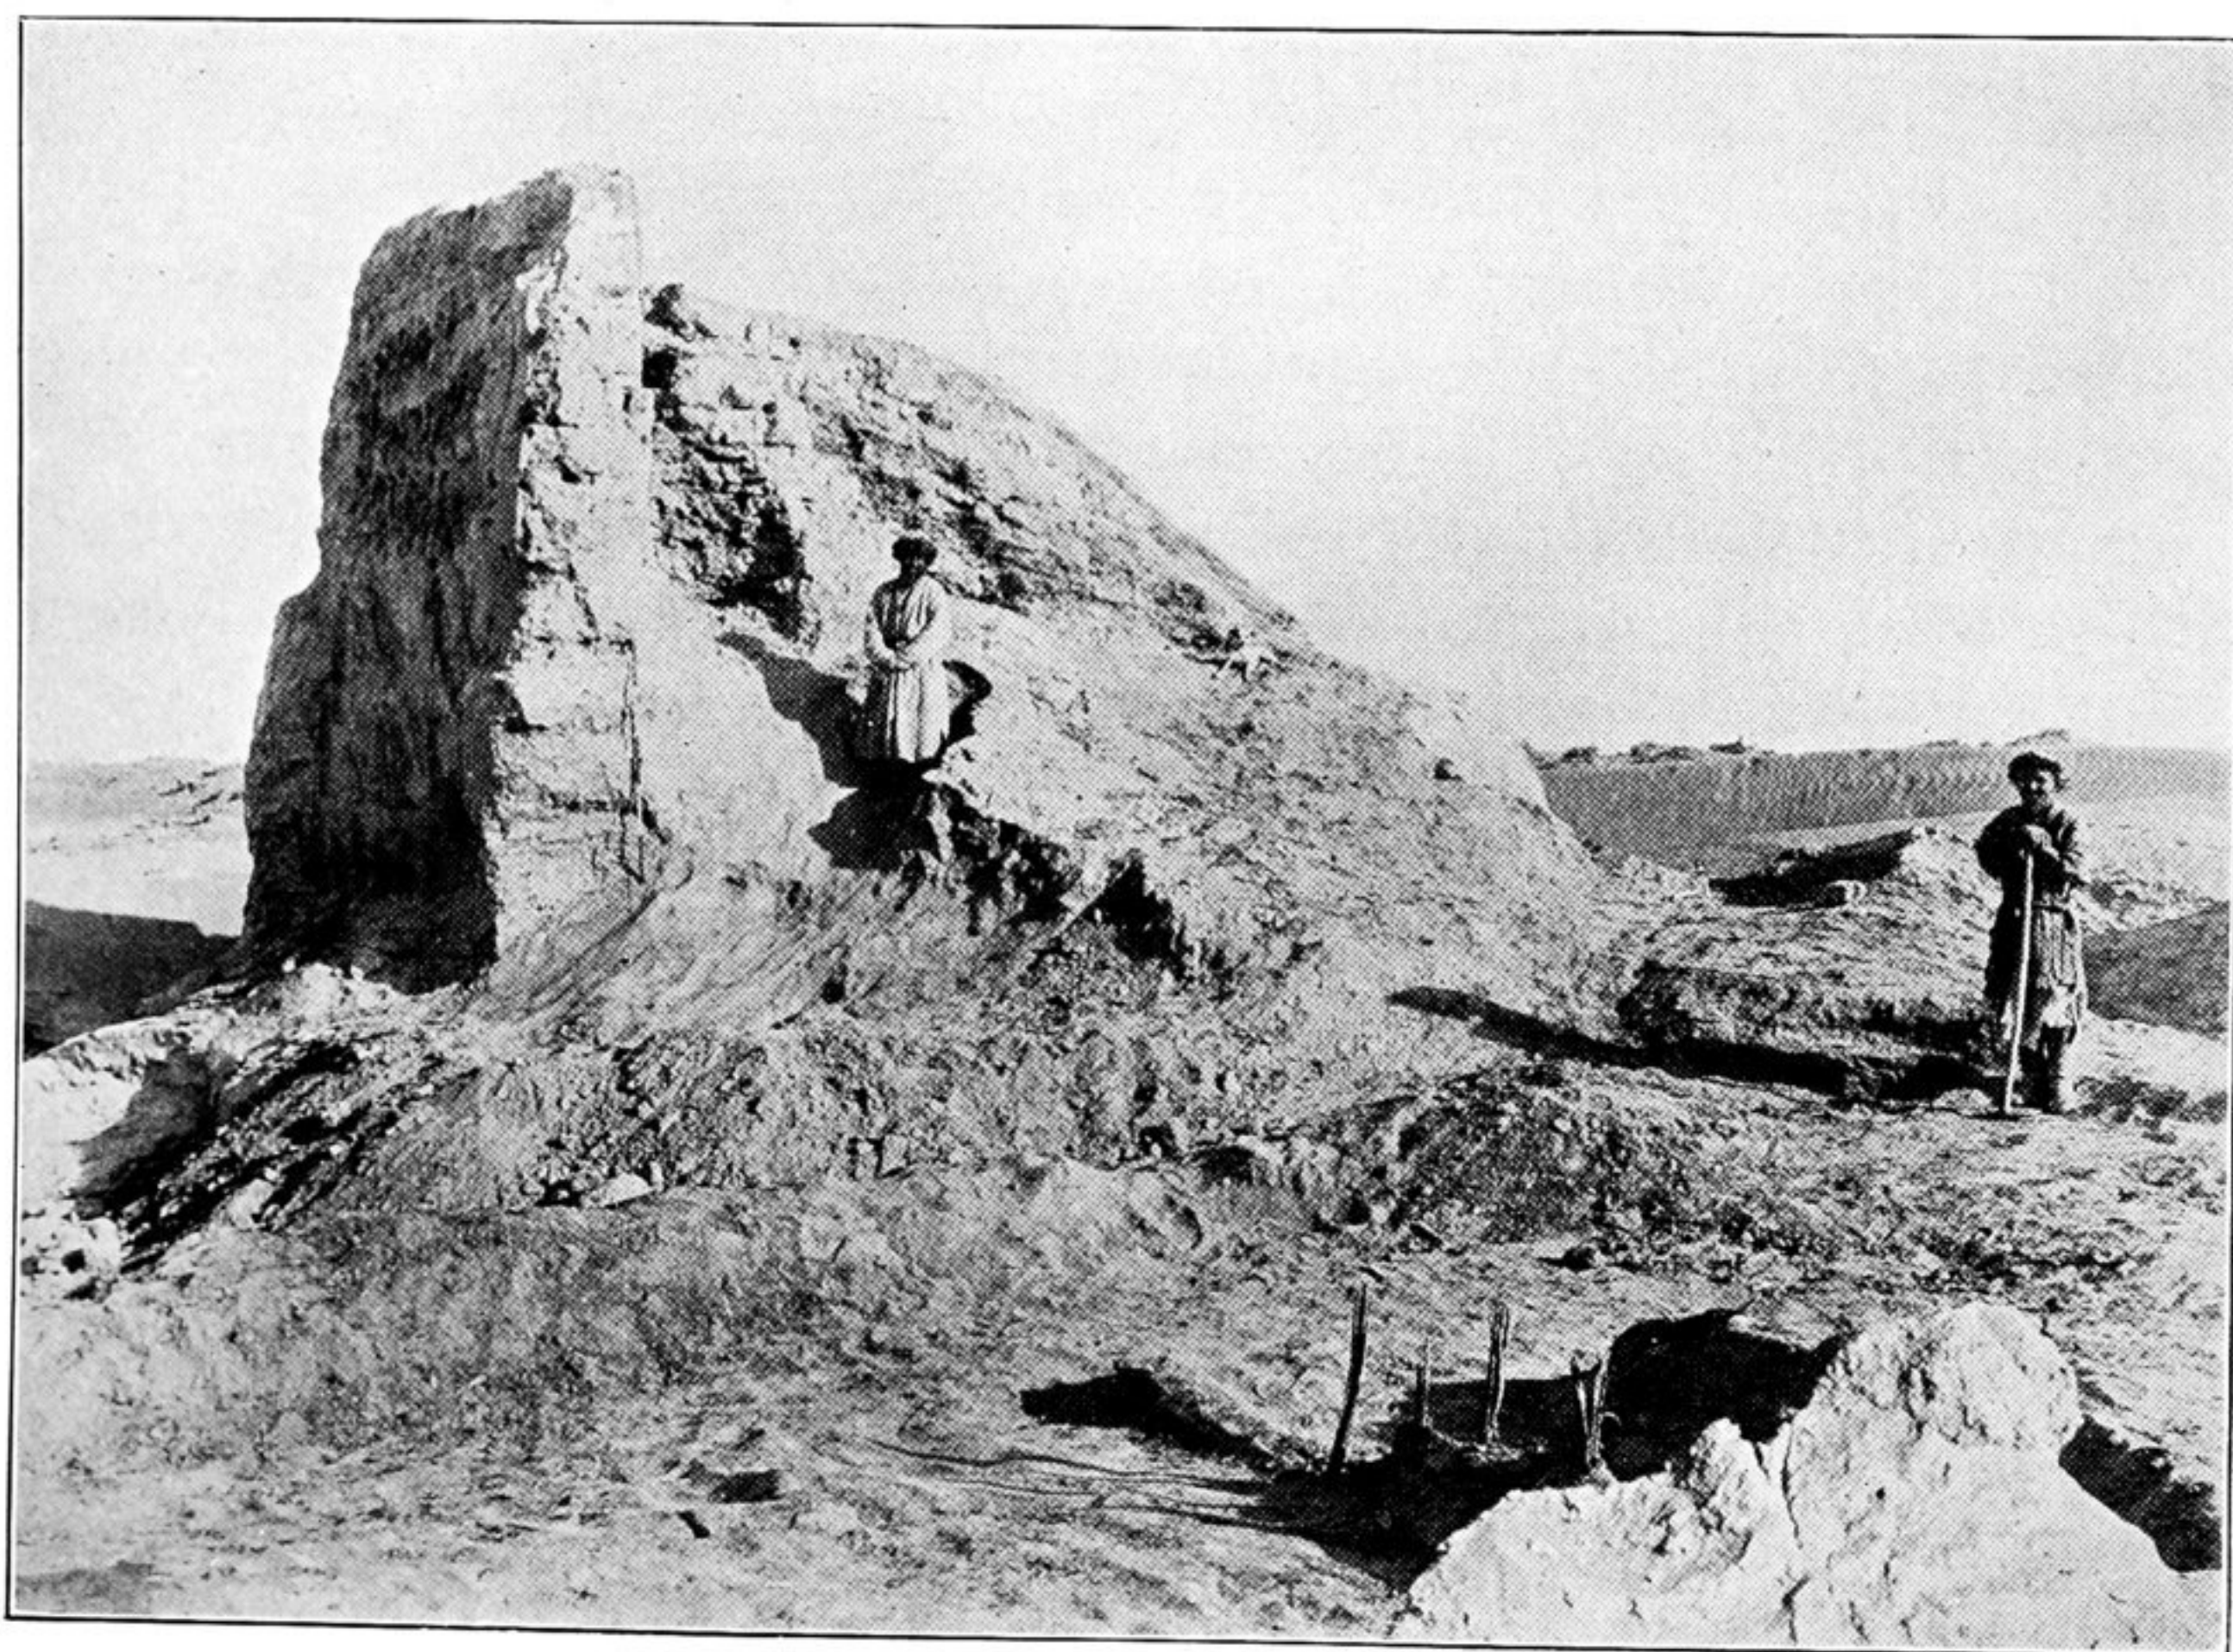

105. RUINED TOWER WITH REMAINS OF WIND-ERODED DWELLING IN FOREGROUND,  
ENDERE SITE.