

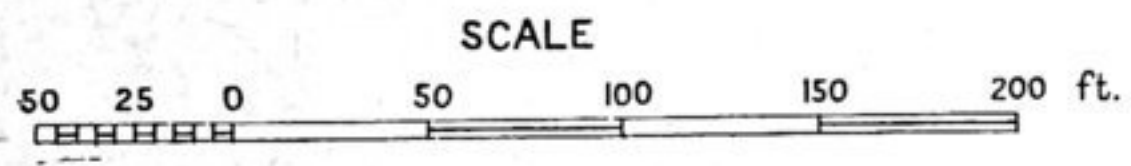
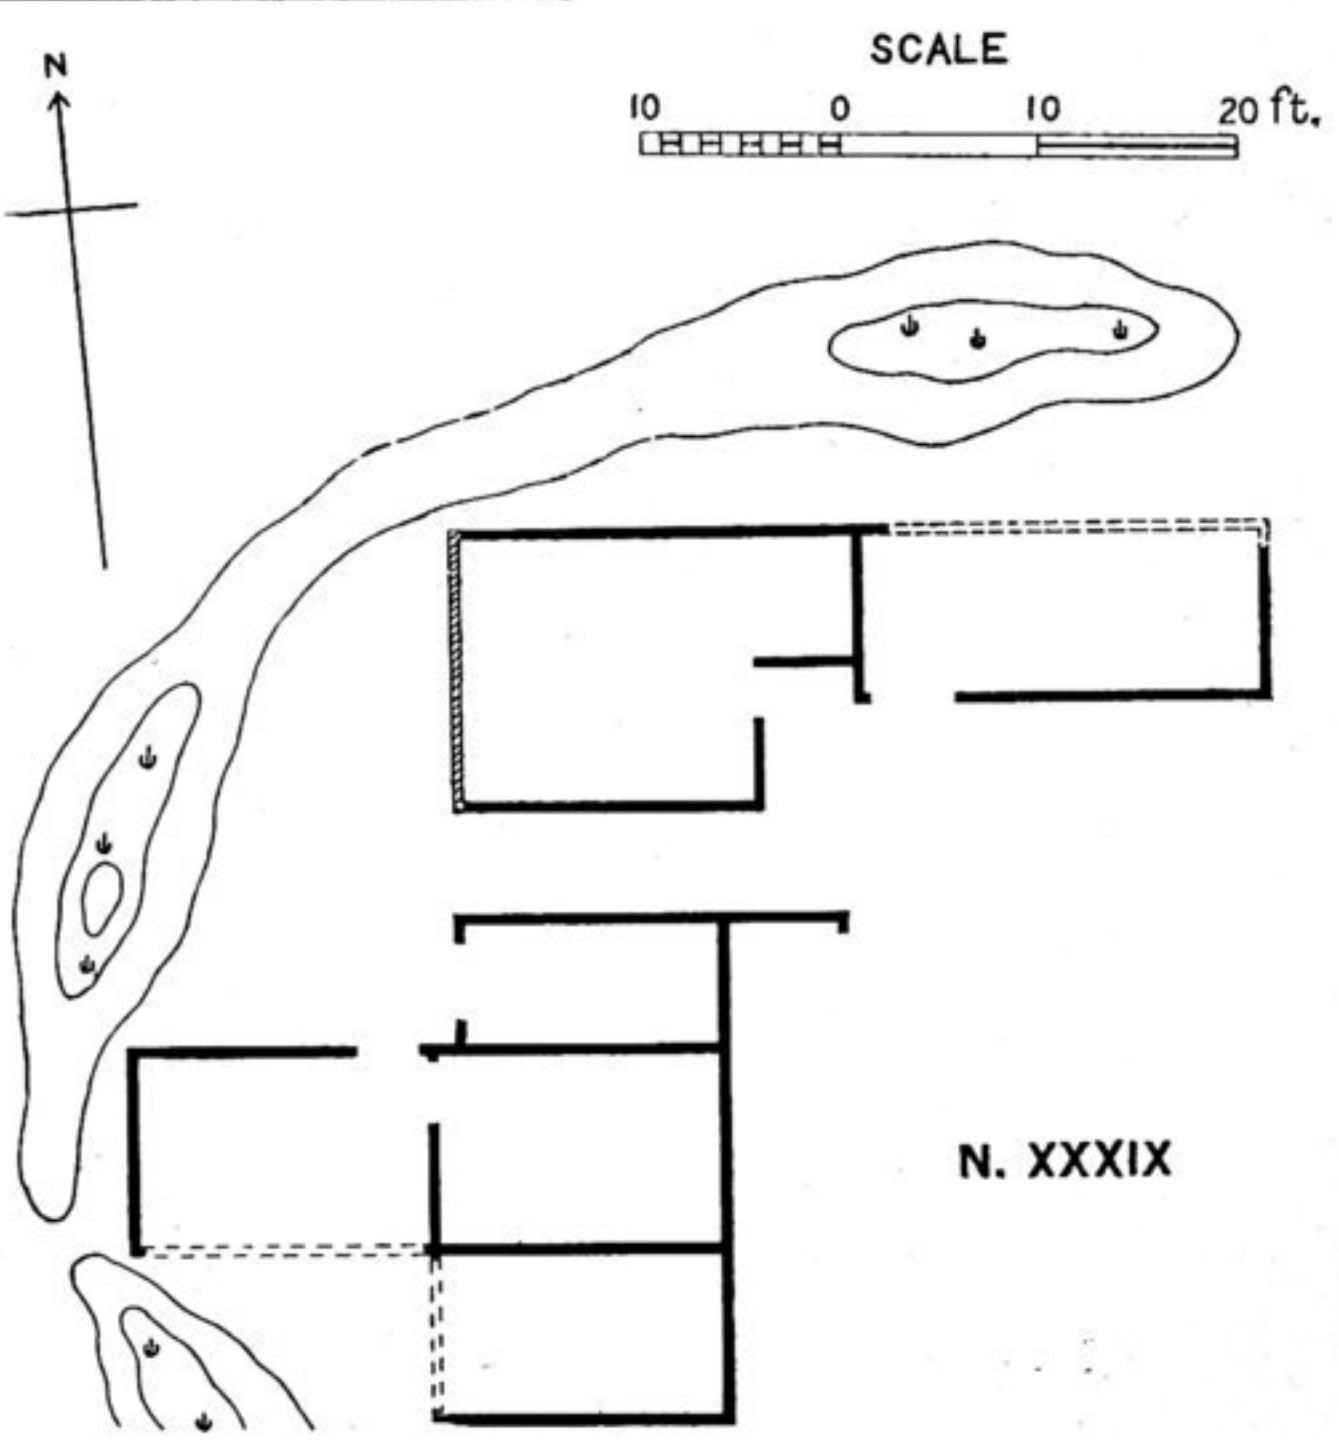
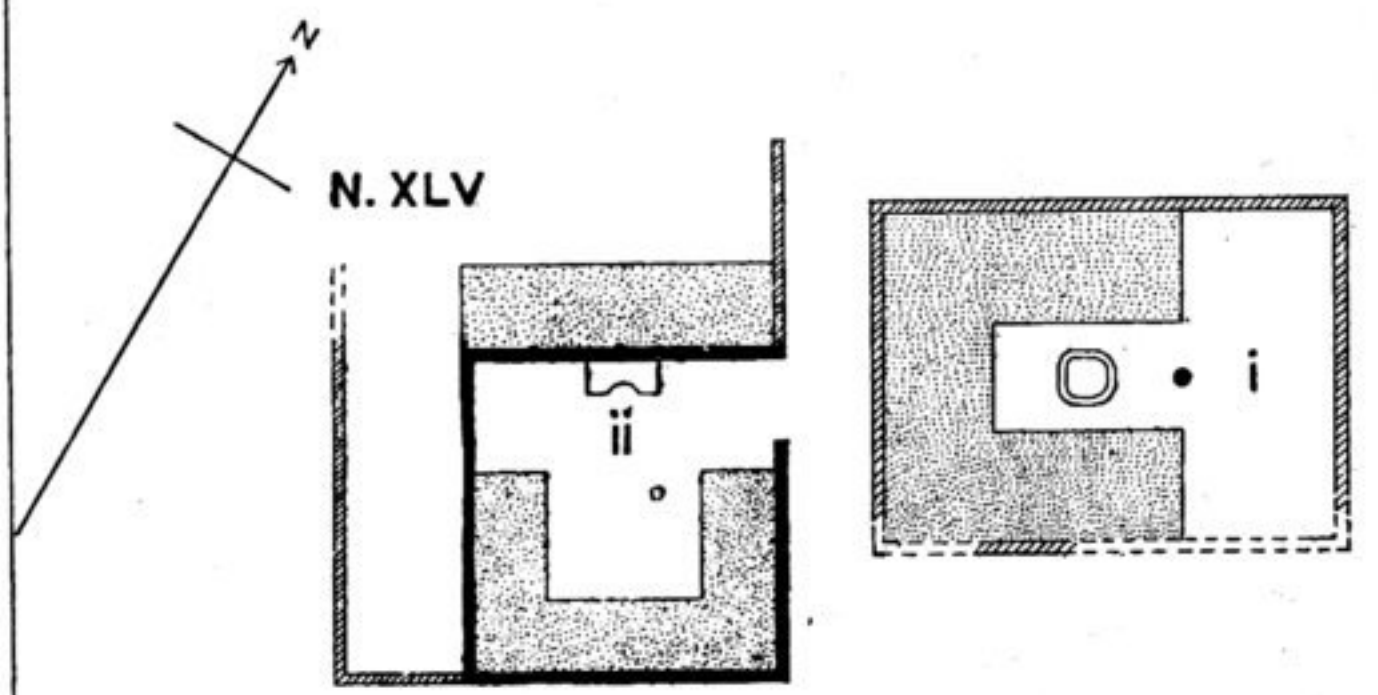
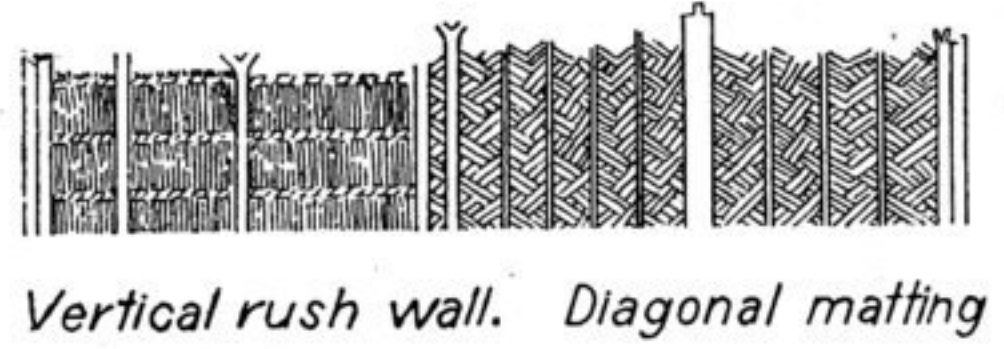


RUINED DWELLINGS N. XXXIX, XLII, XLIII, XLV NIYA SITE

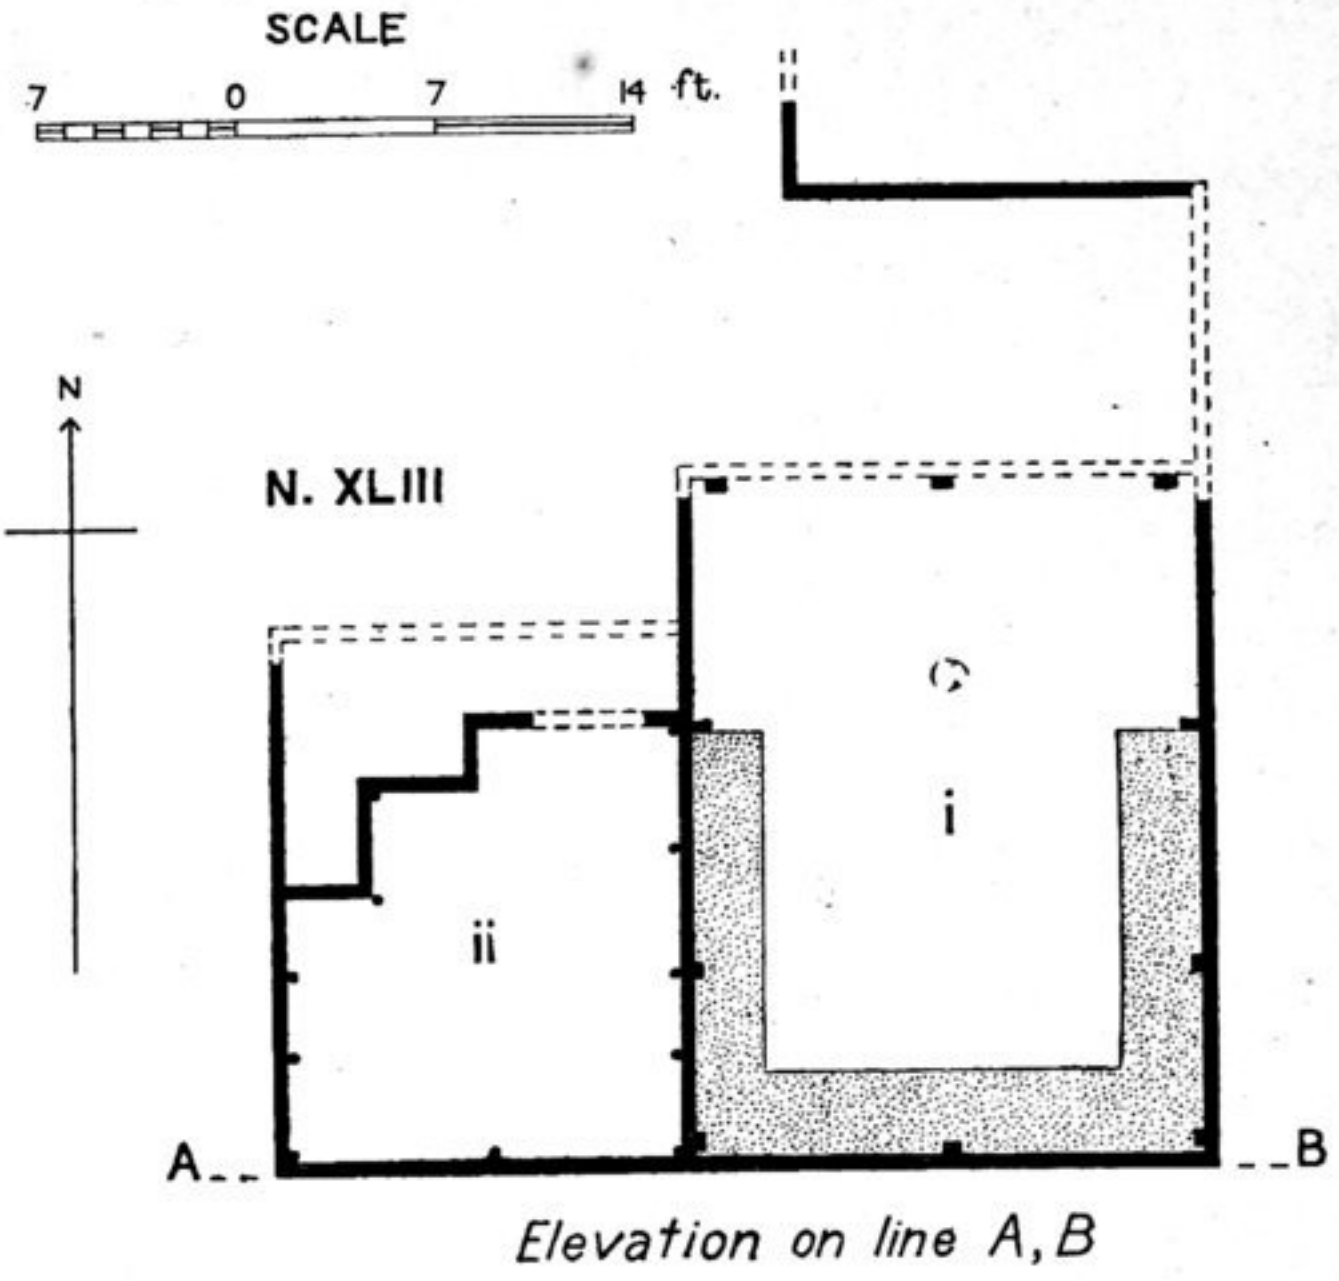

- Wall of wattle and plaster — Fence
- ditto broken - - - - Platform of clay
- Wall of rushes and plaster — Wooden post

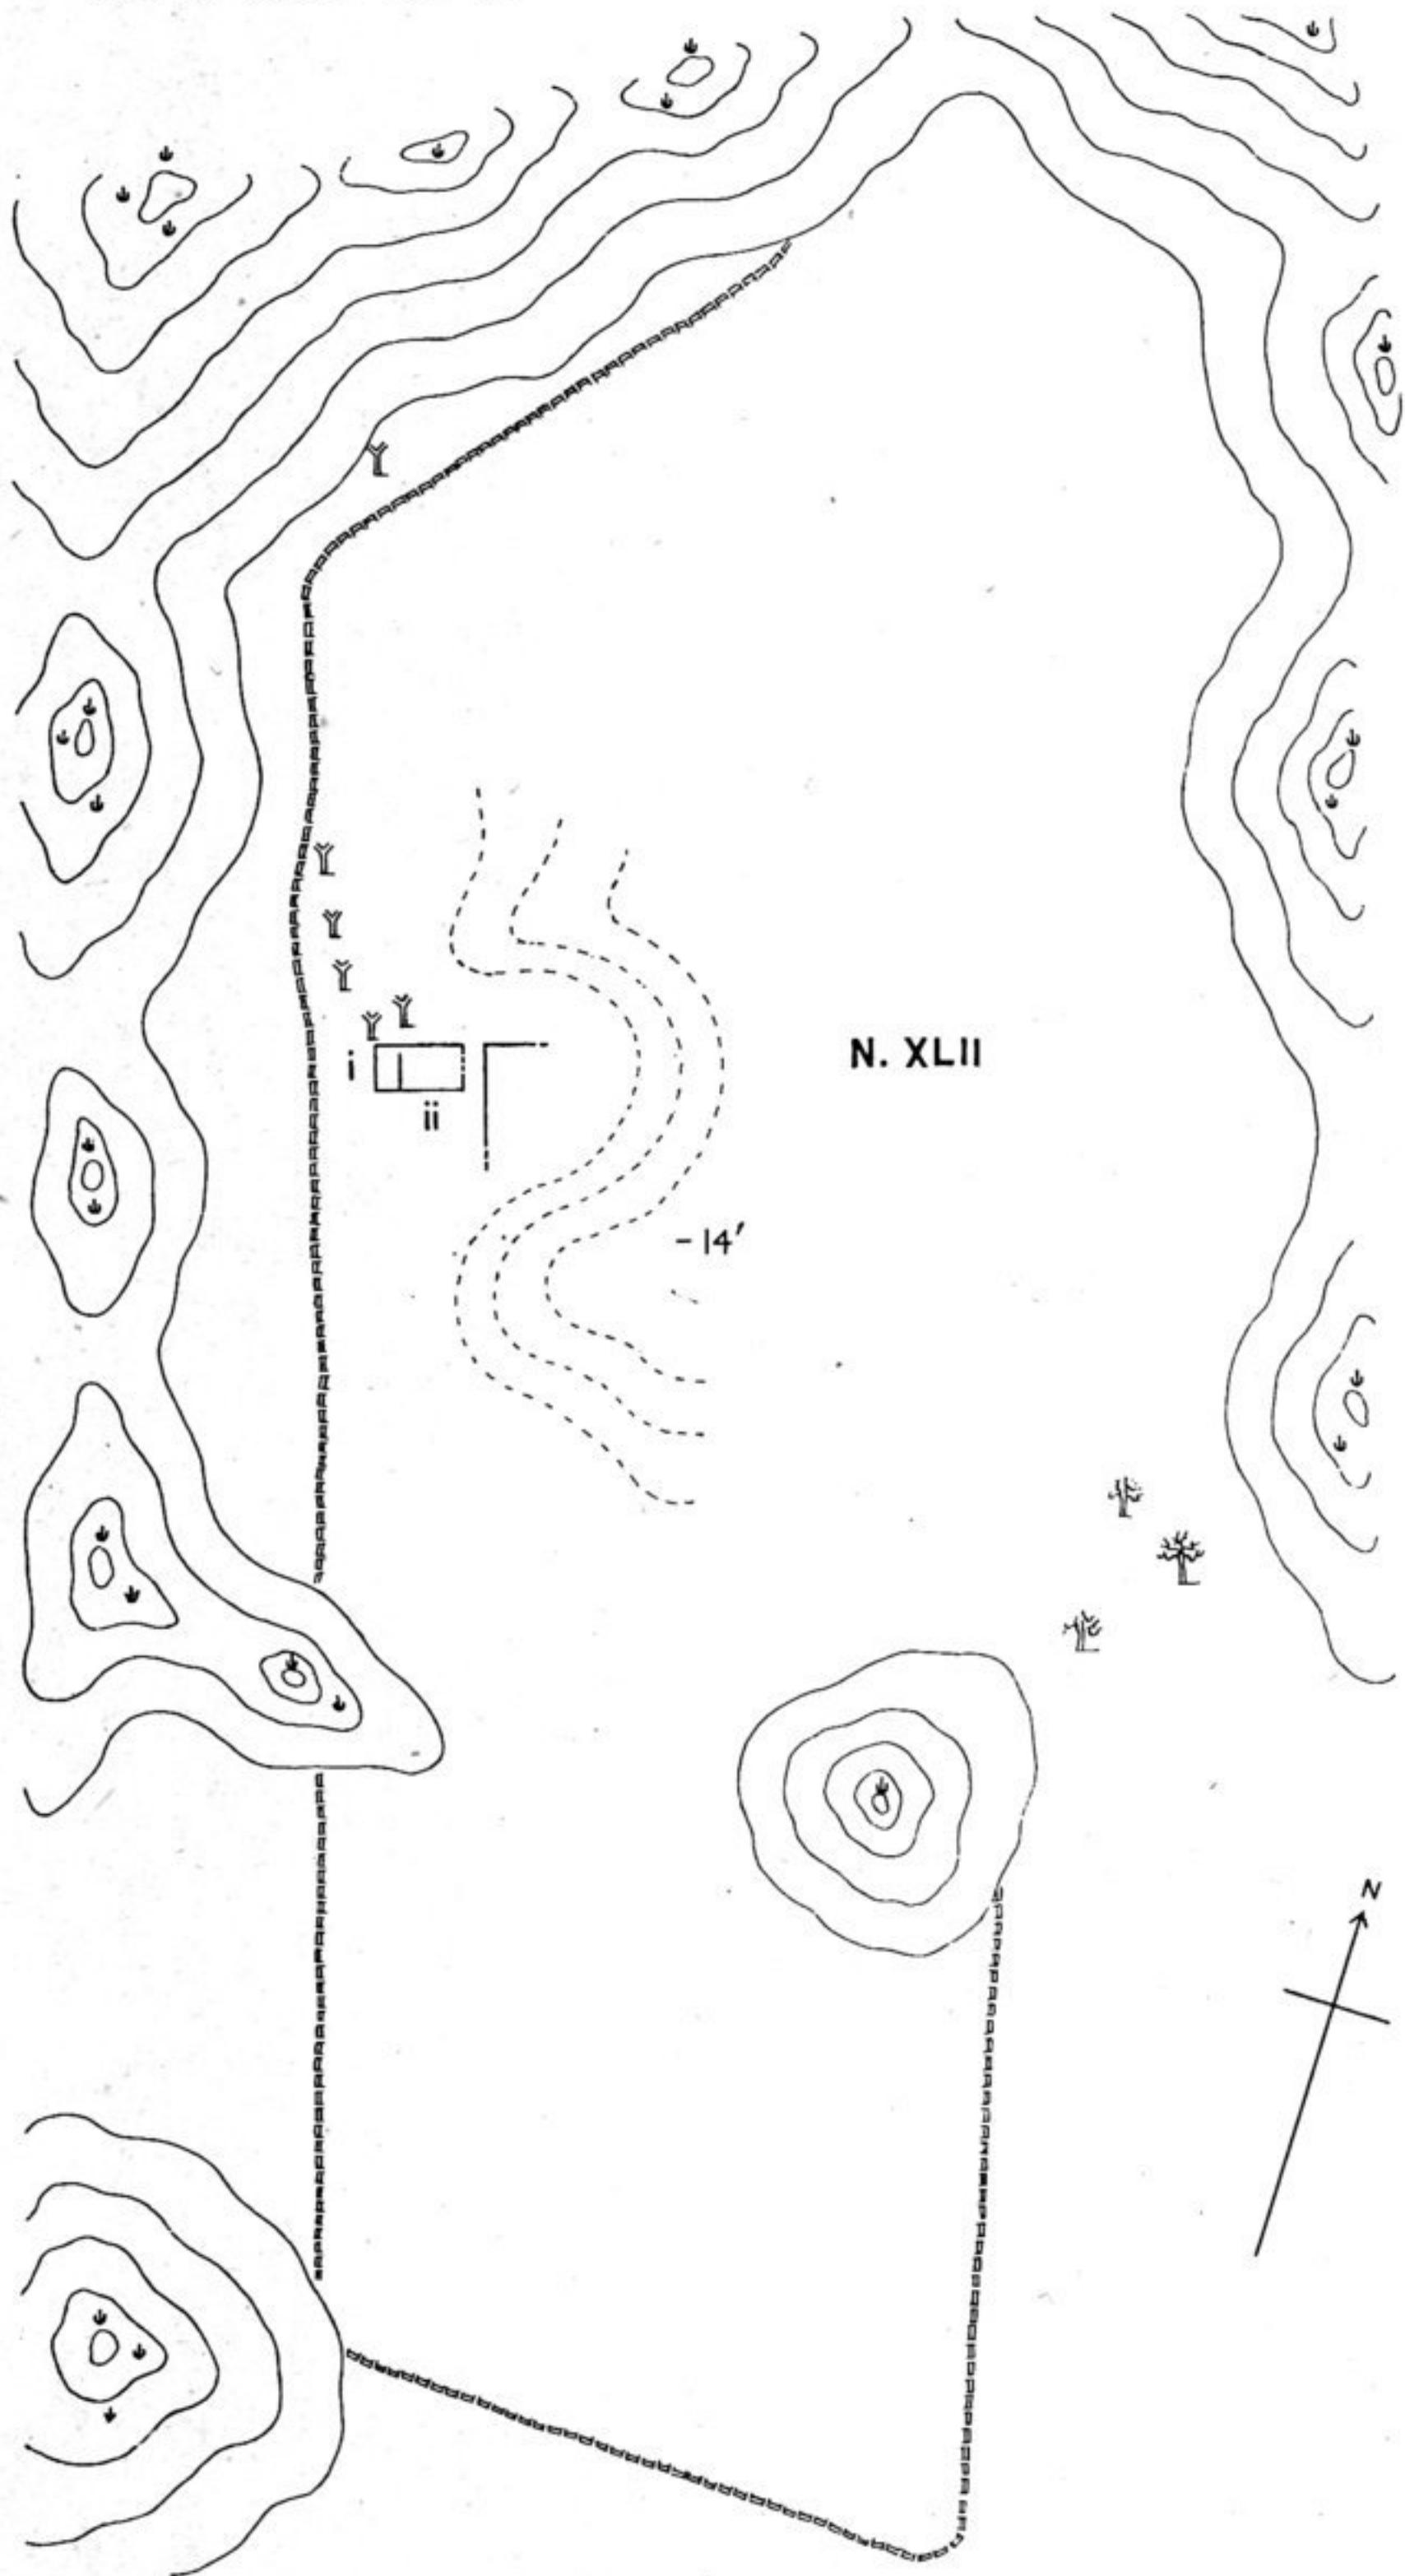

A. STEIN & AFRĀZ GUL DEL.