




SECTION OF STŪPA  
K. K. IV

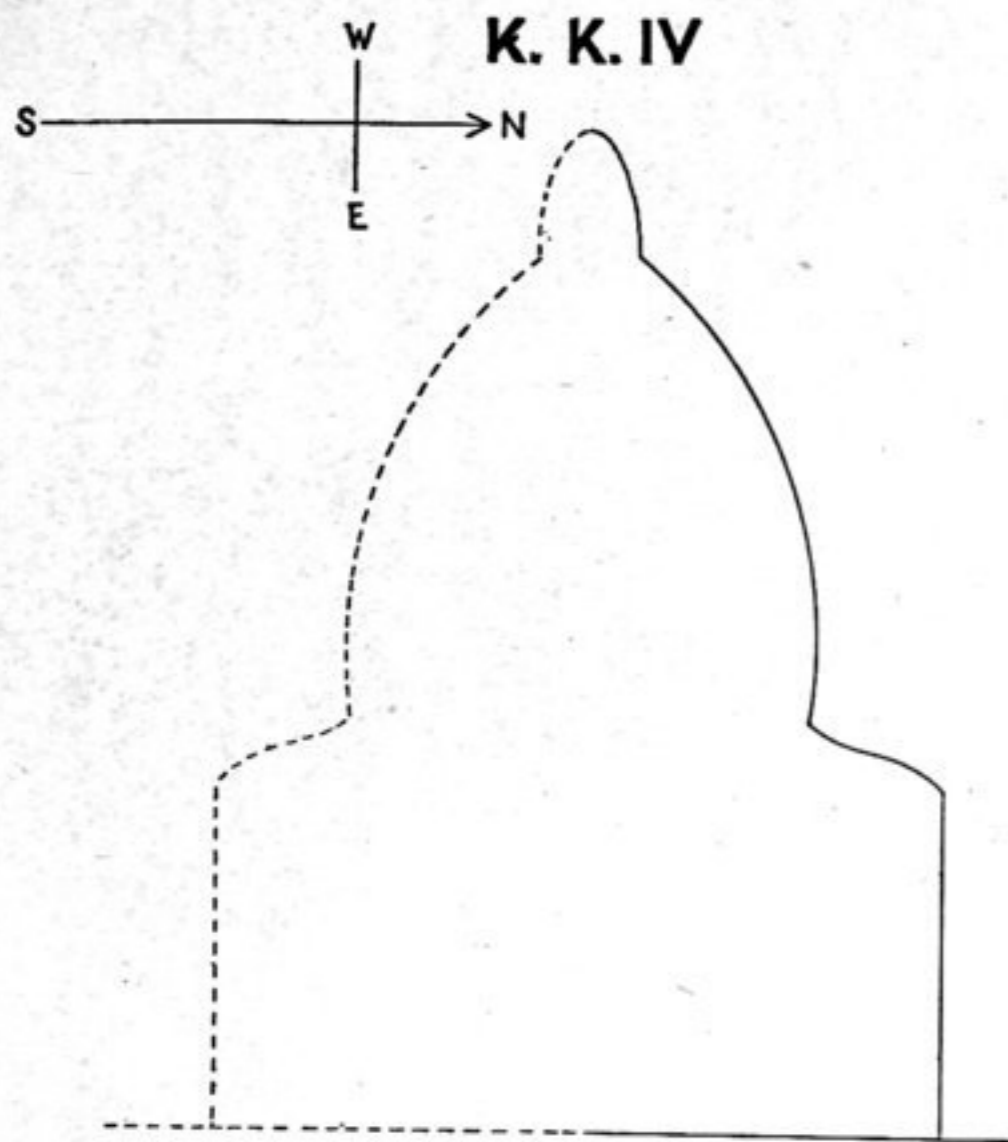

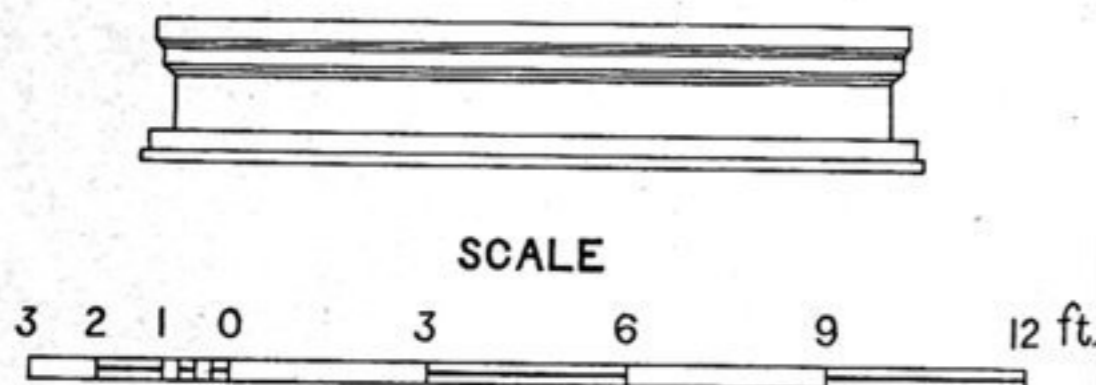


ELEVATION OF  
PLINTH C-D



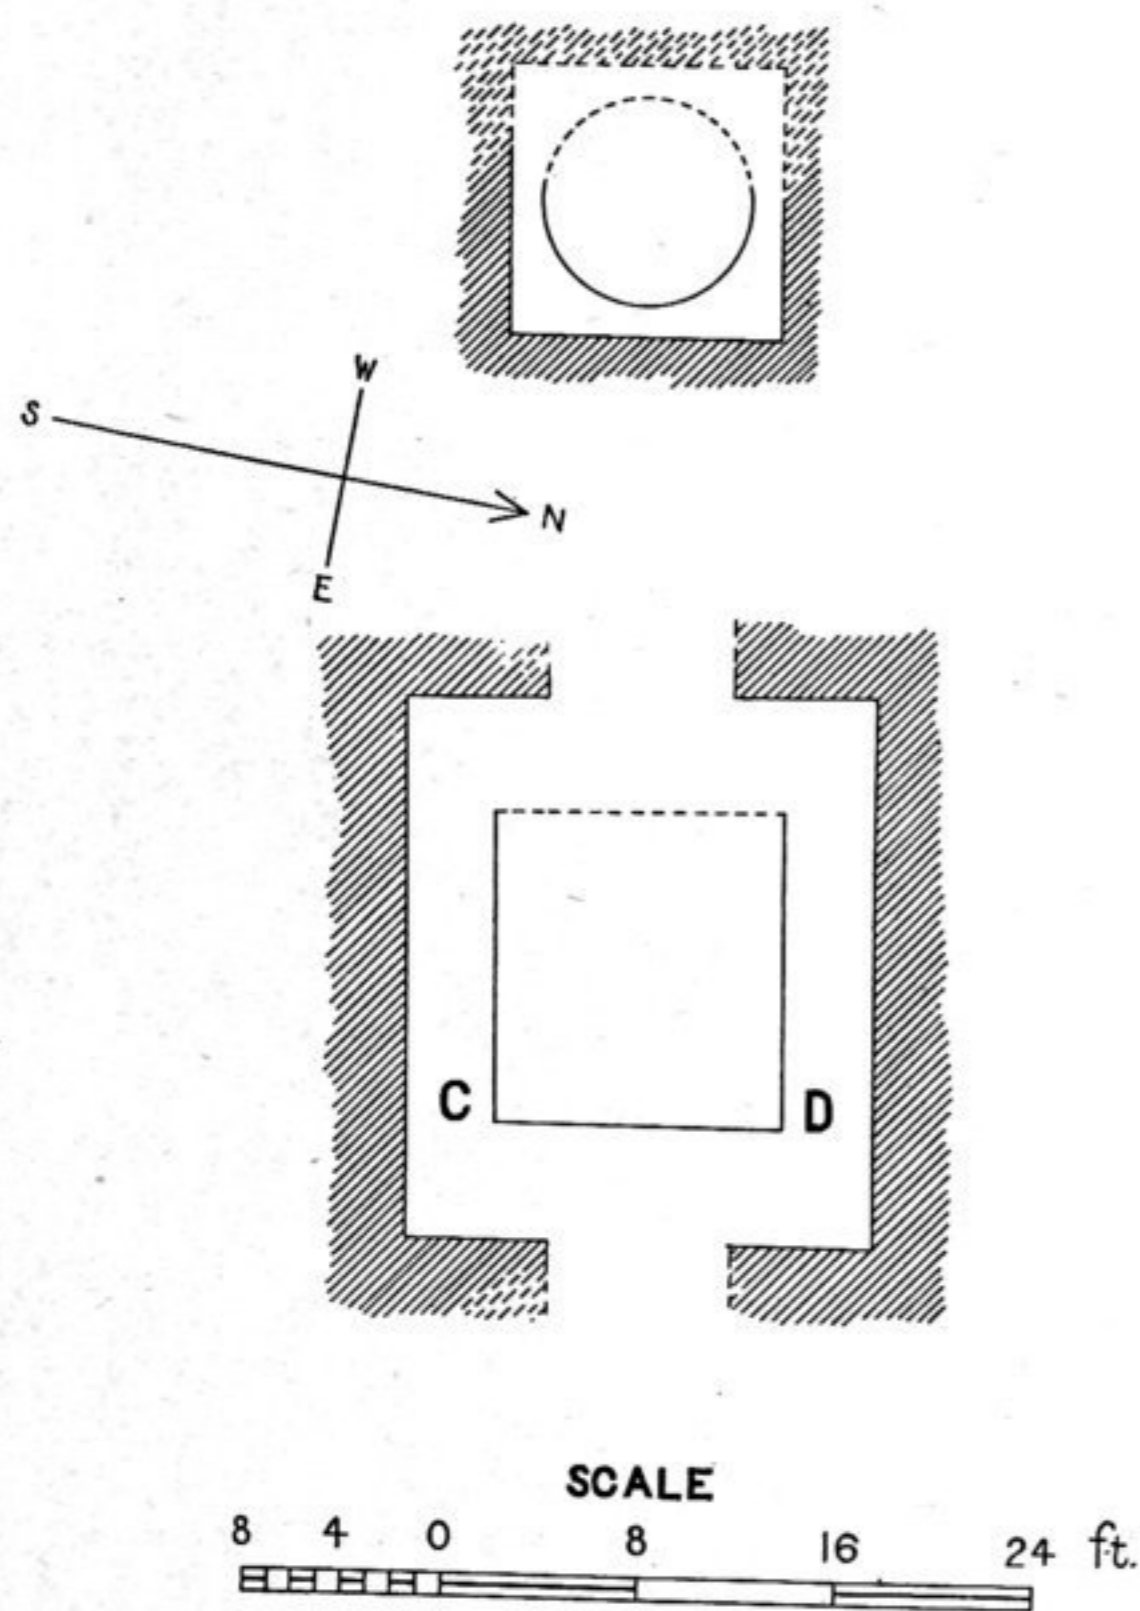
PLAN OF K. K. IV.




SKETCH PLAN OF RUINS  
AT AND NEAR  
KHARA-KHOTO

Wall of stamped clay   
 Wall of sun-dried bricks   
 do do broken 


RUINED DWELLING III  
E. OF K. K.

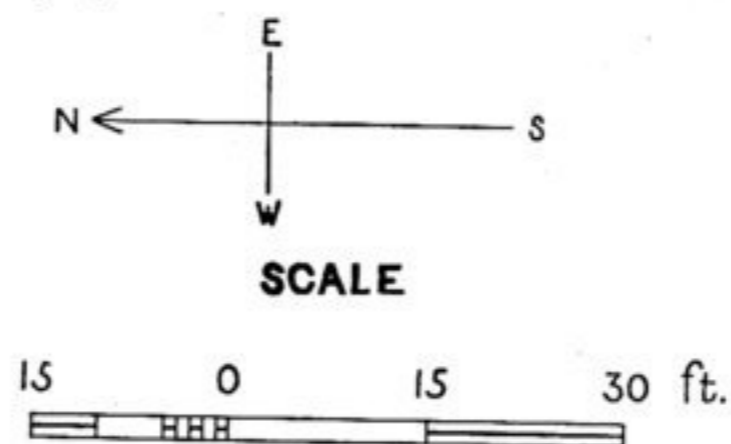


PLAN OF RUIN I  
N. OF K. K.

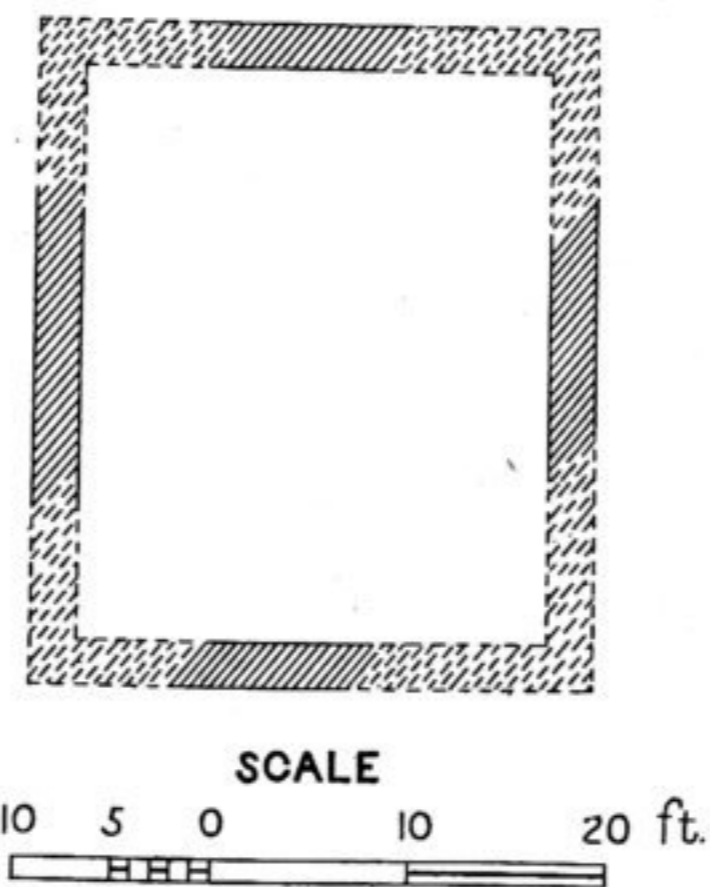

PLAN OF RUINED SHRINE  
K. K. I. ii

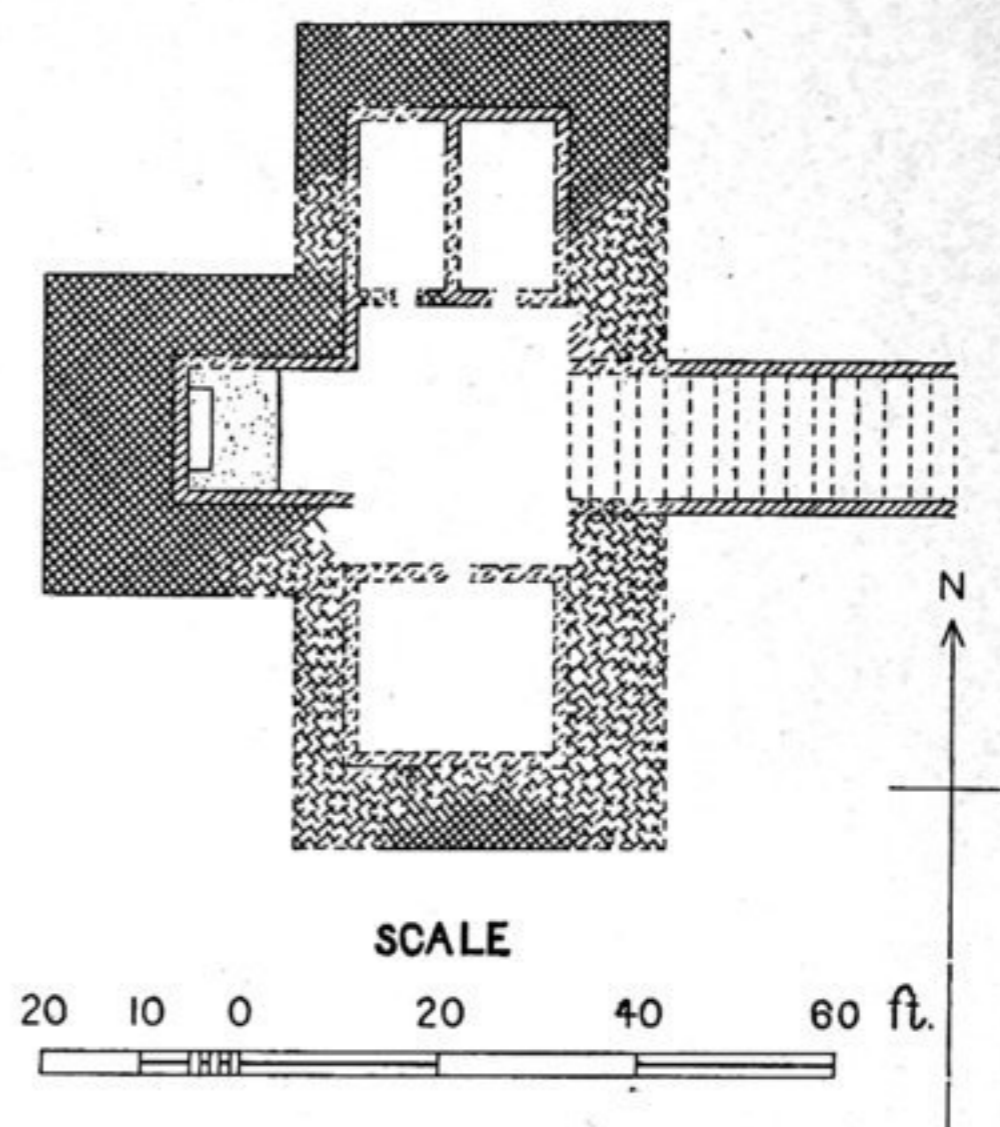

PLAN OF  
RUINED DWELLING  
IV  
E. OF K. K.

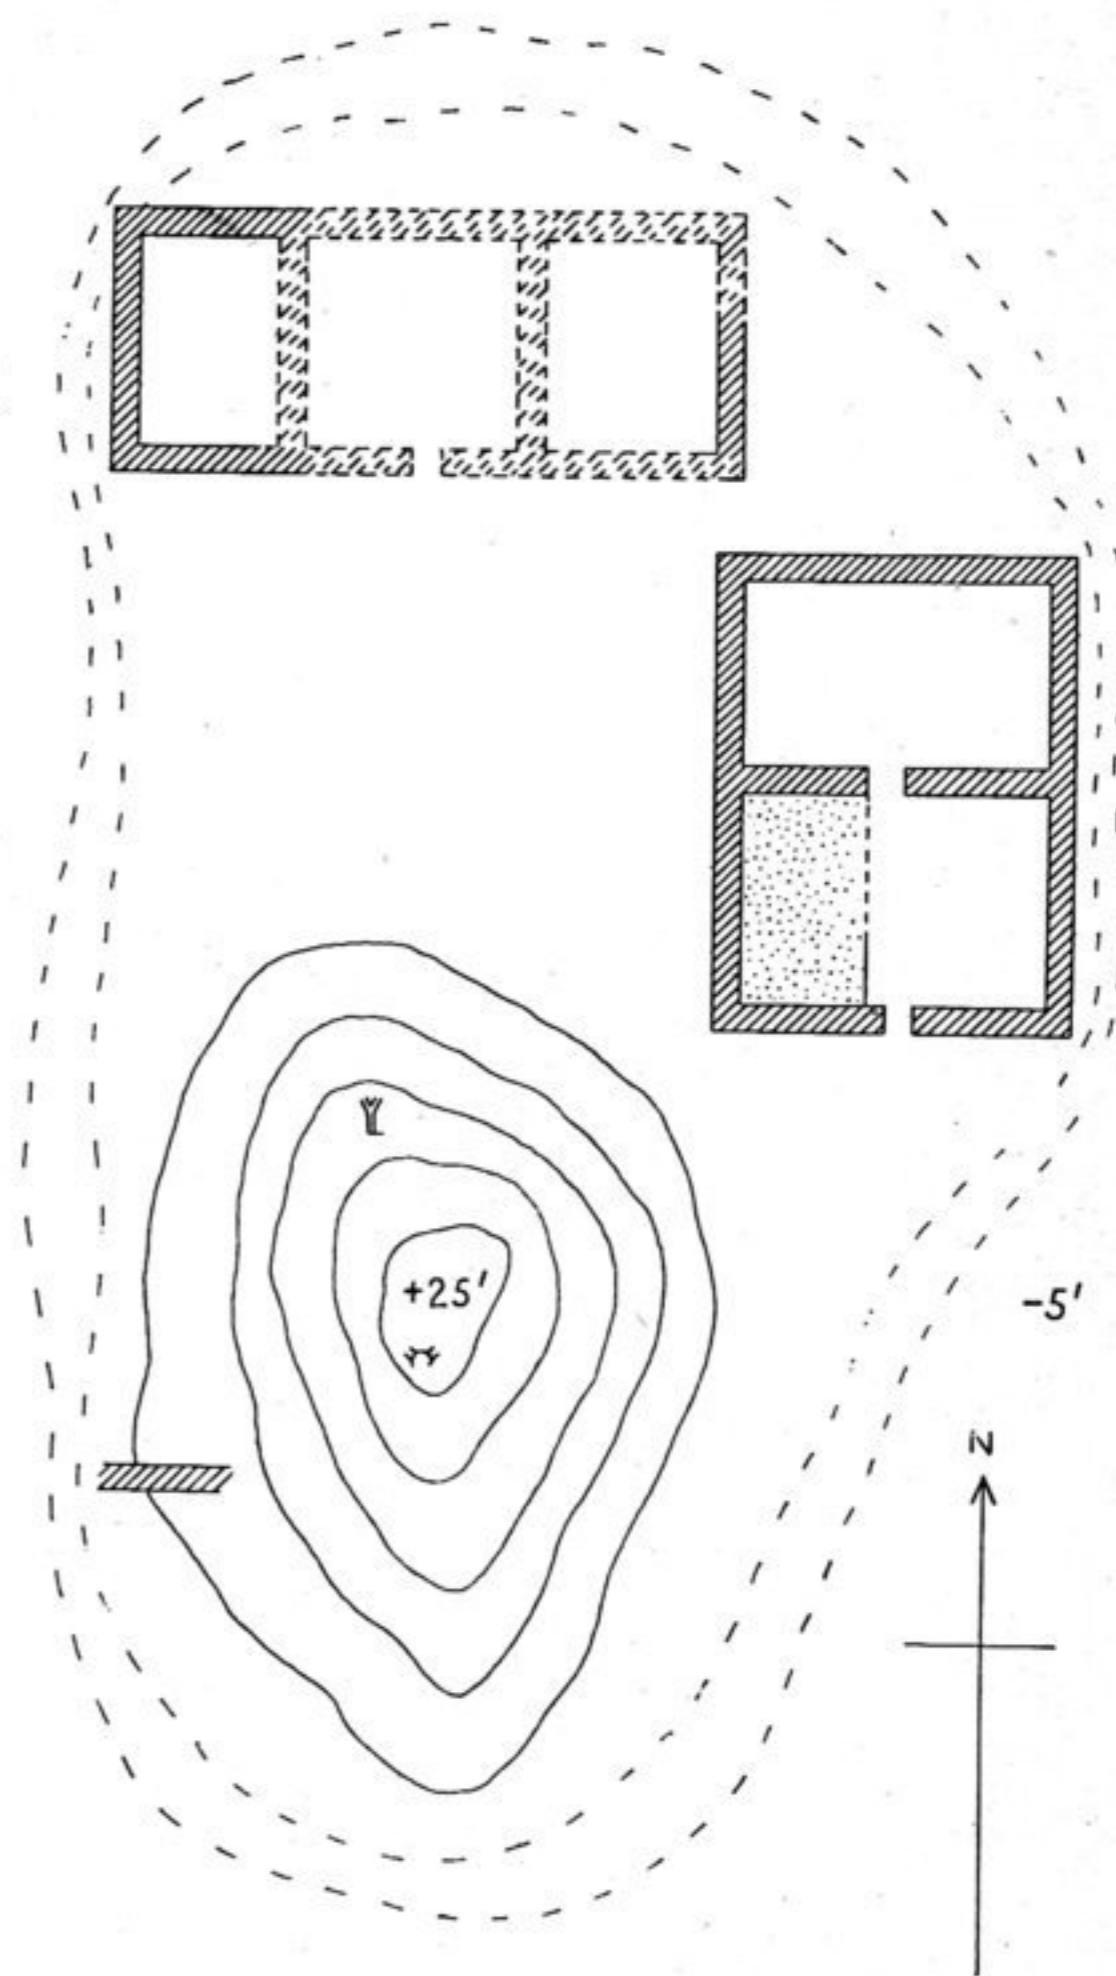

A STEIN & AFRĀZ GUL DEL.