
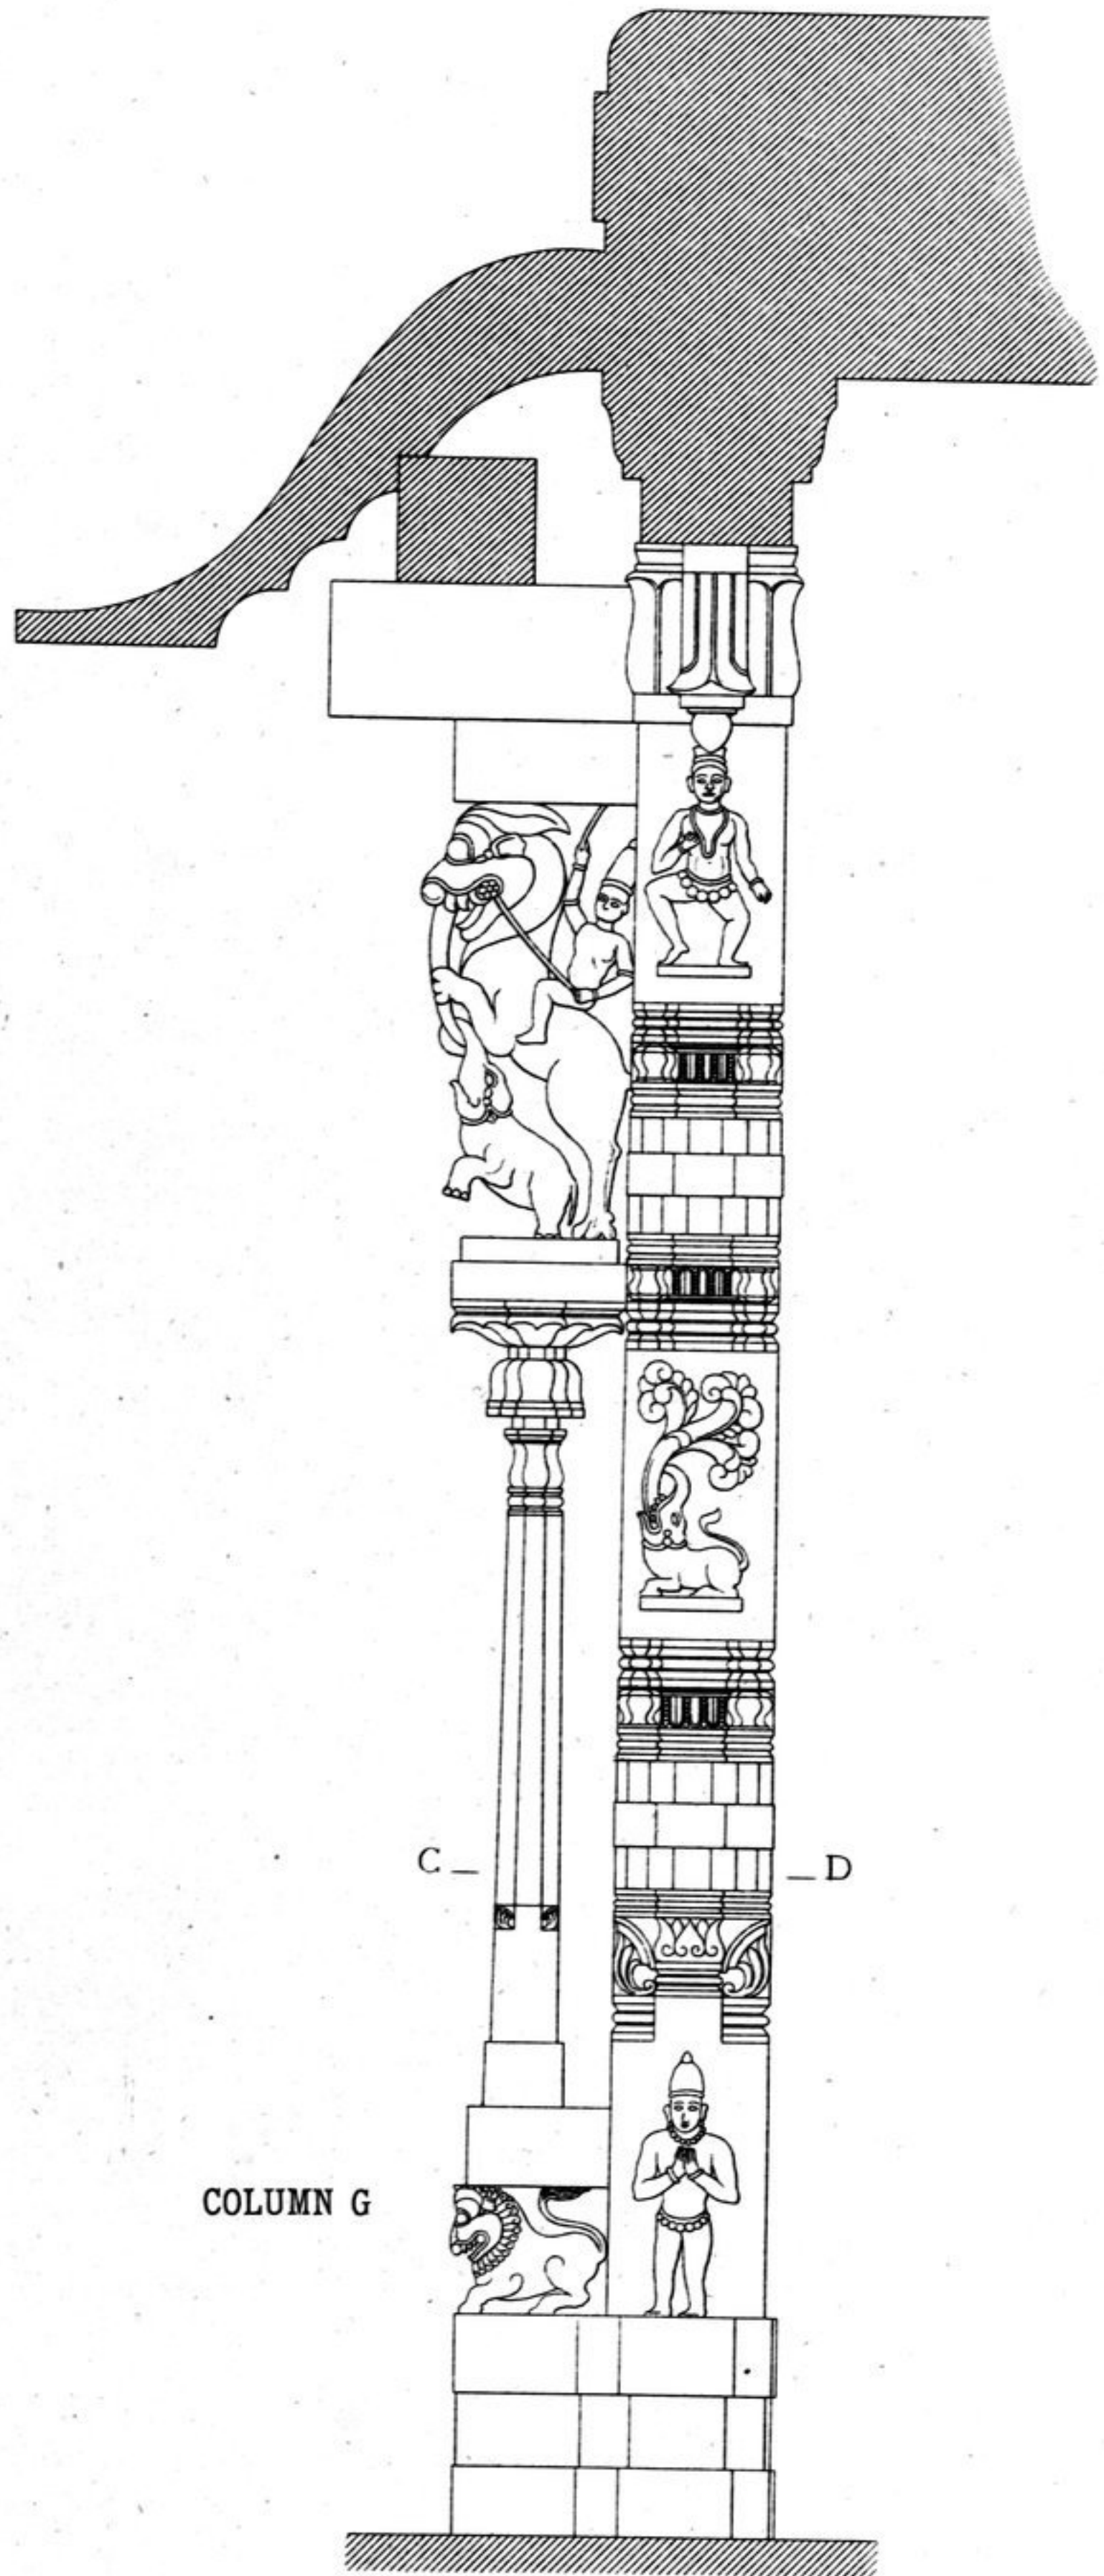


A

B

COLUMN C

PLAN AT A. B

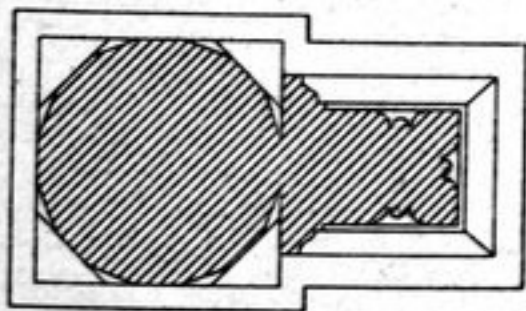

C

D

COLUMN G

PLAN AT C. D

