



COLUMN G

PLAN AT E. F.

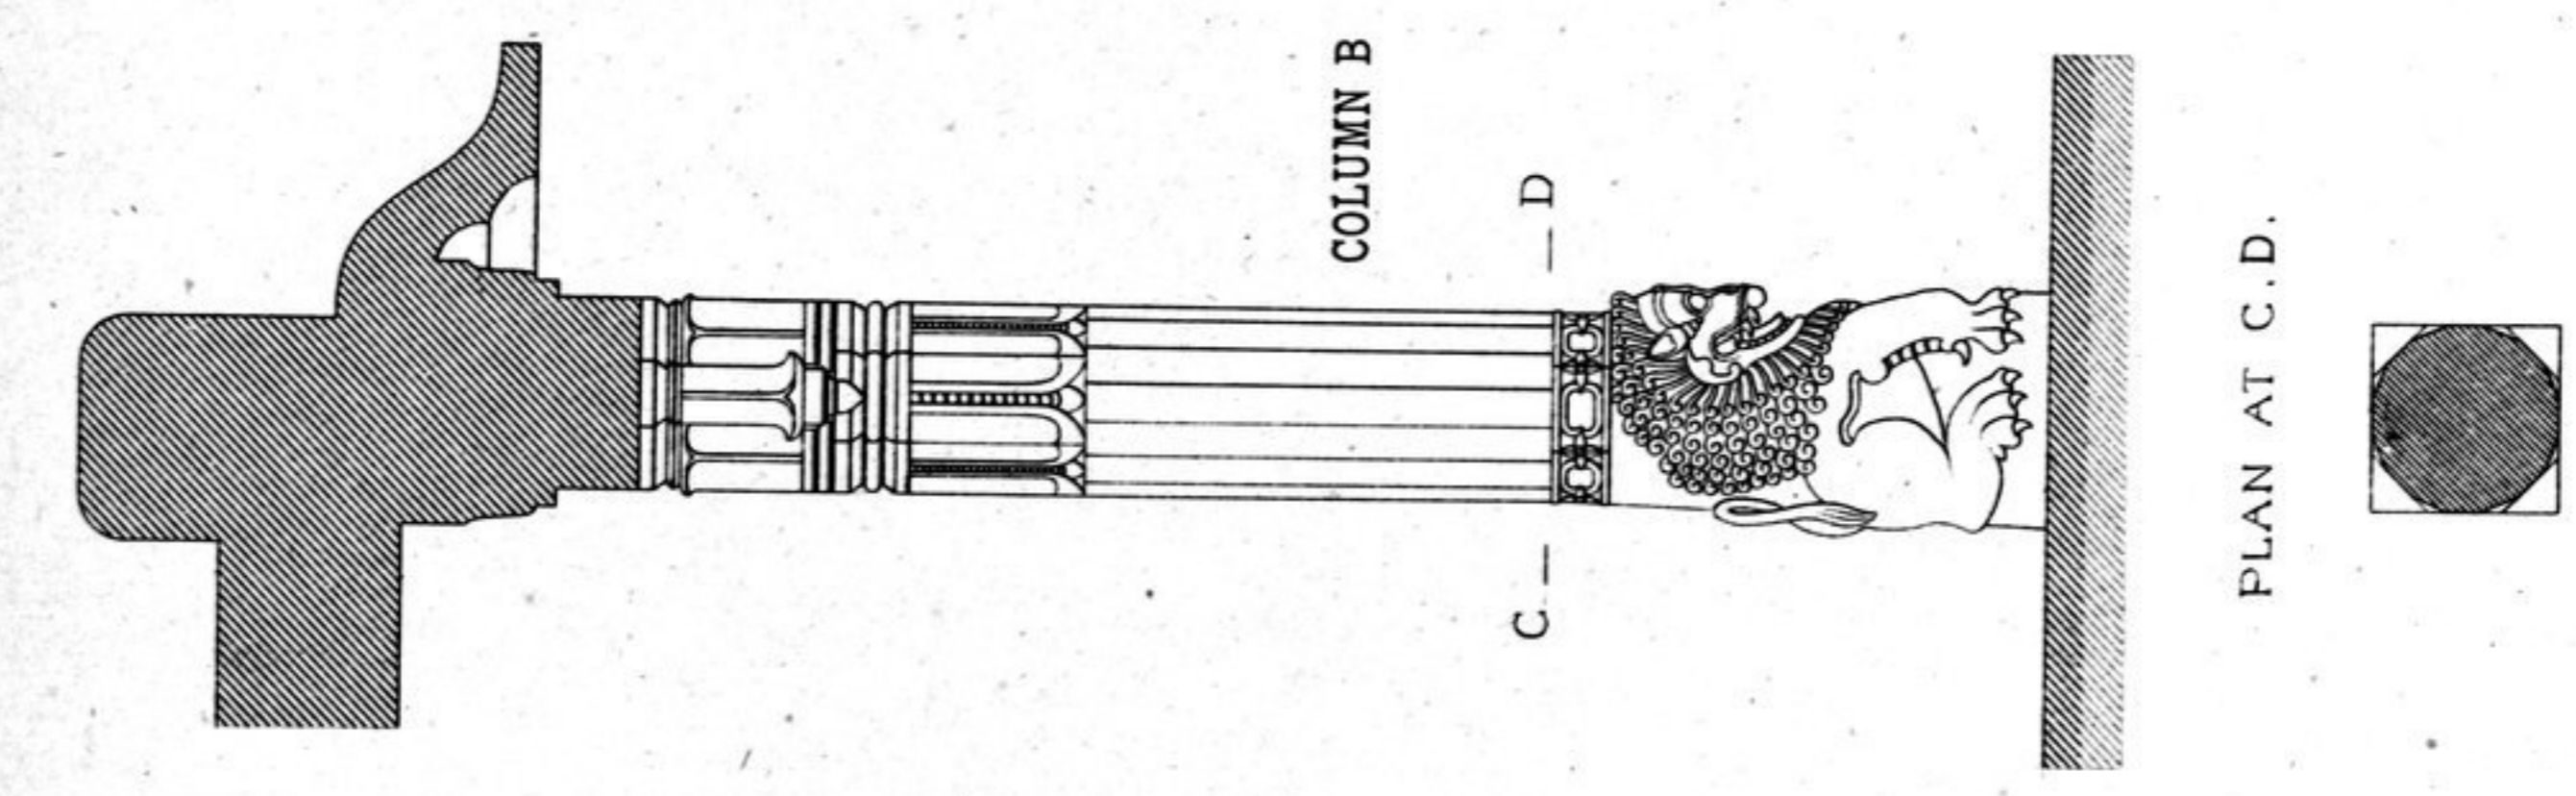

COLUMN B

PLAN AT C. D.

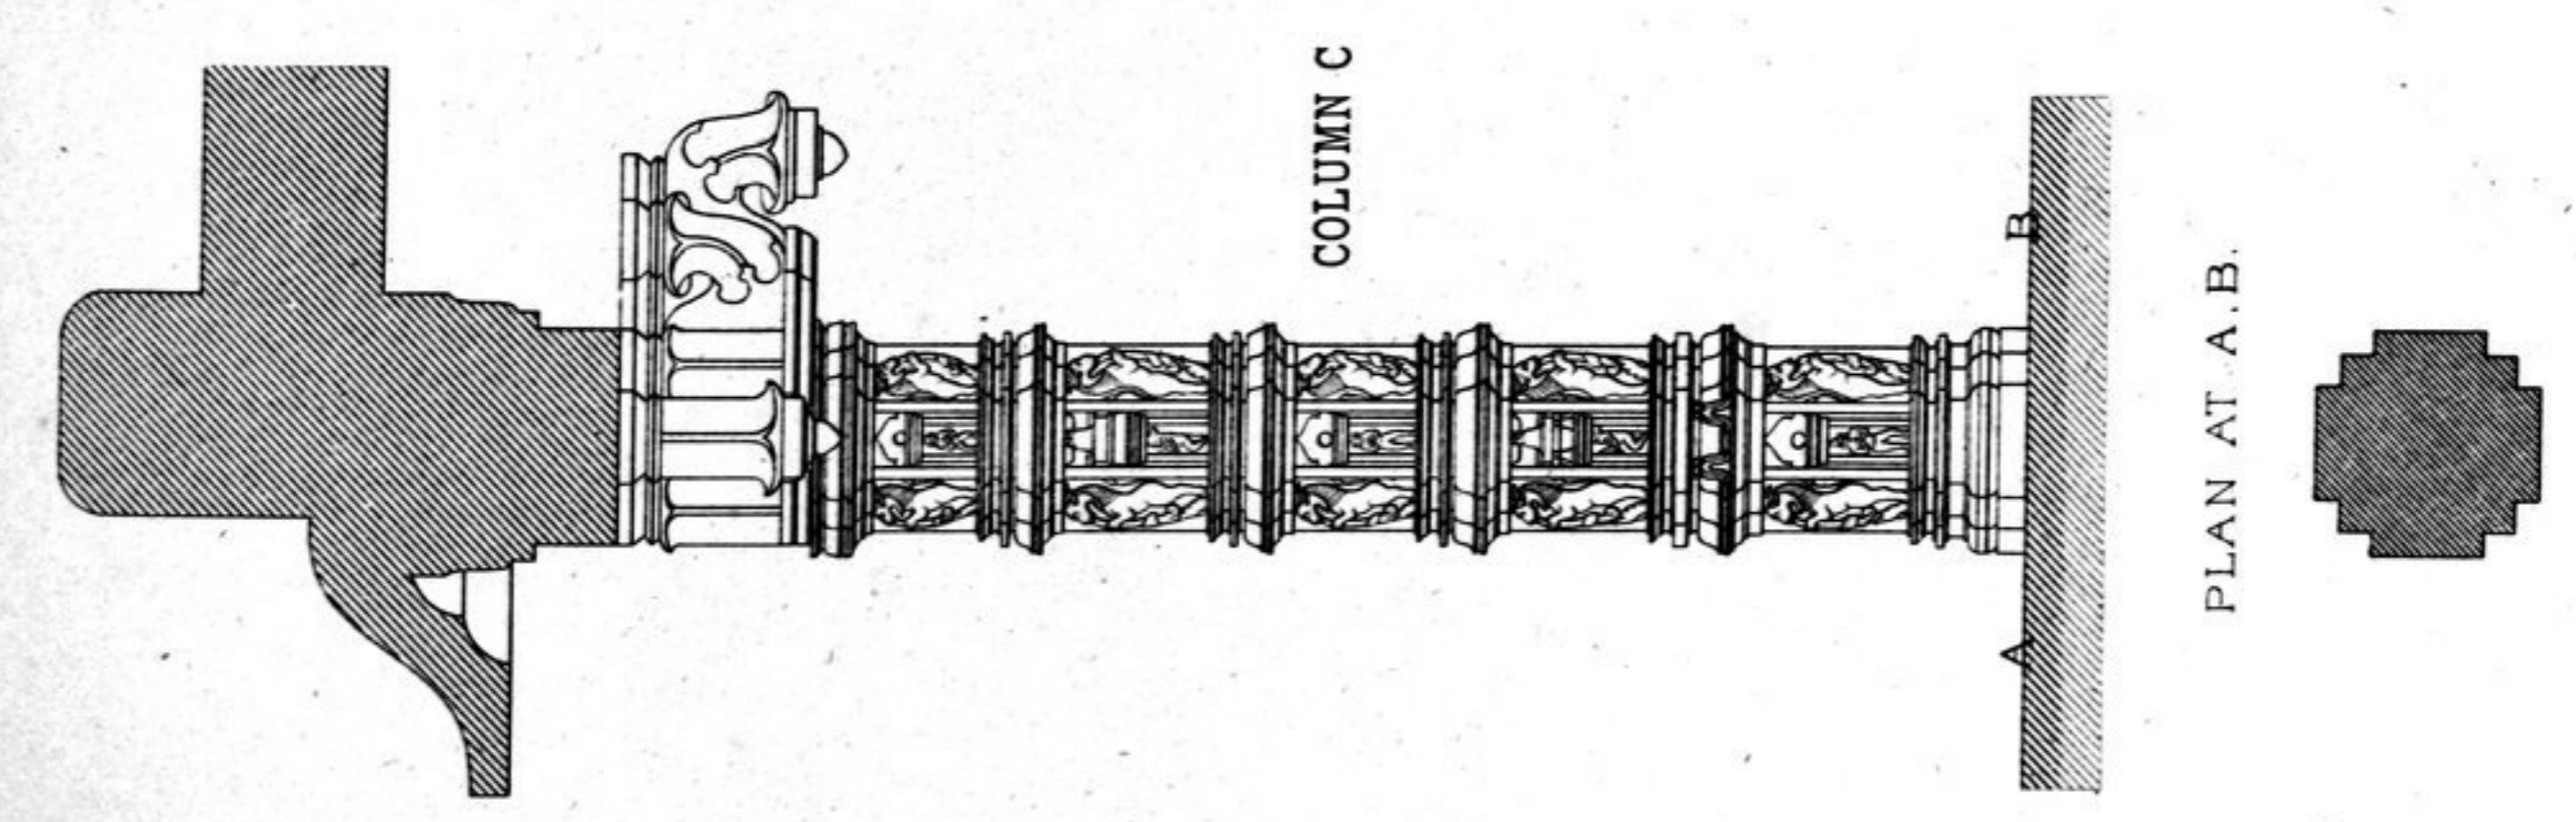

COLUMN C

PLAN AT A. B.

65.—JAMBUISHWAR TEMPLE, NEAR TRICHINOPOLY, MADRAS.
Detail of Columns.