

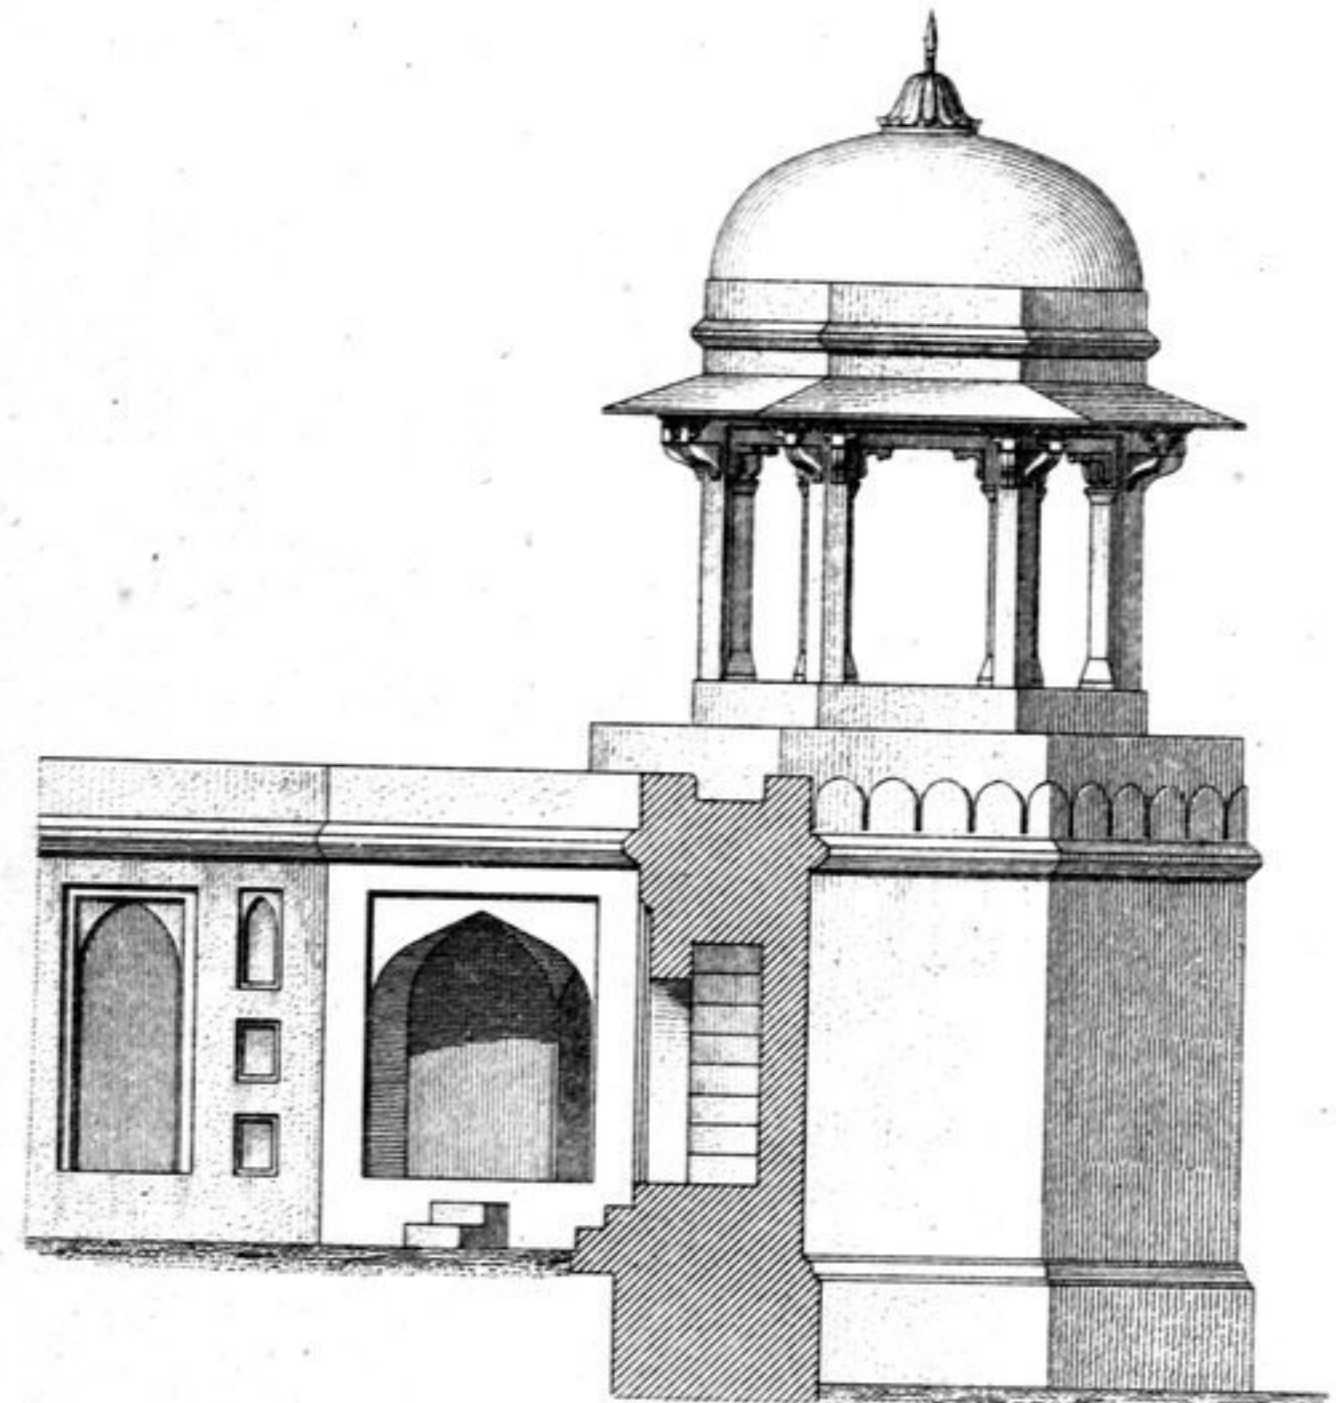



ALCOVE AT CORNERS

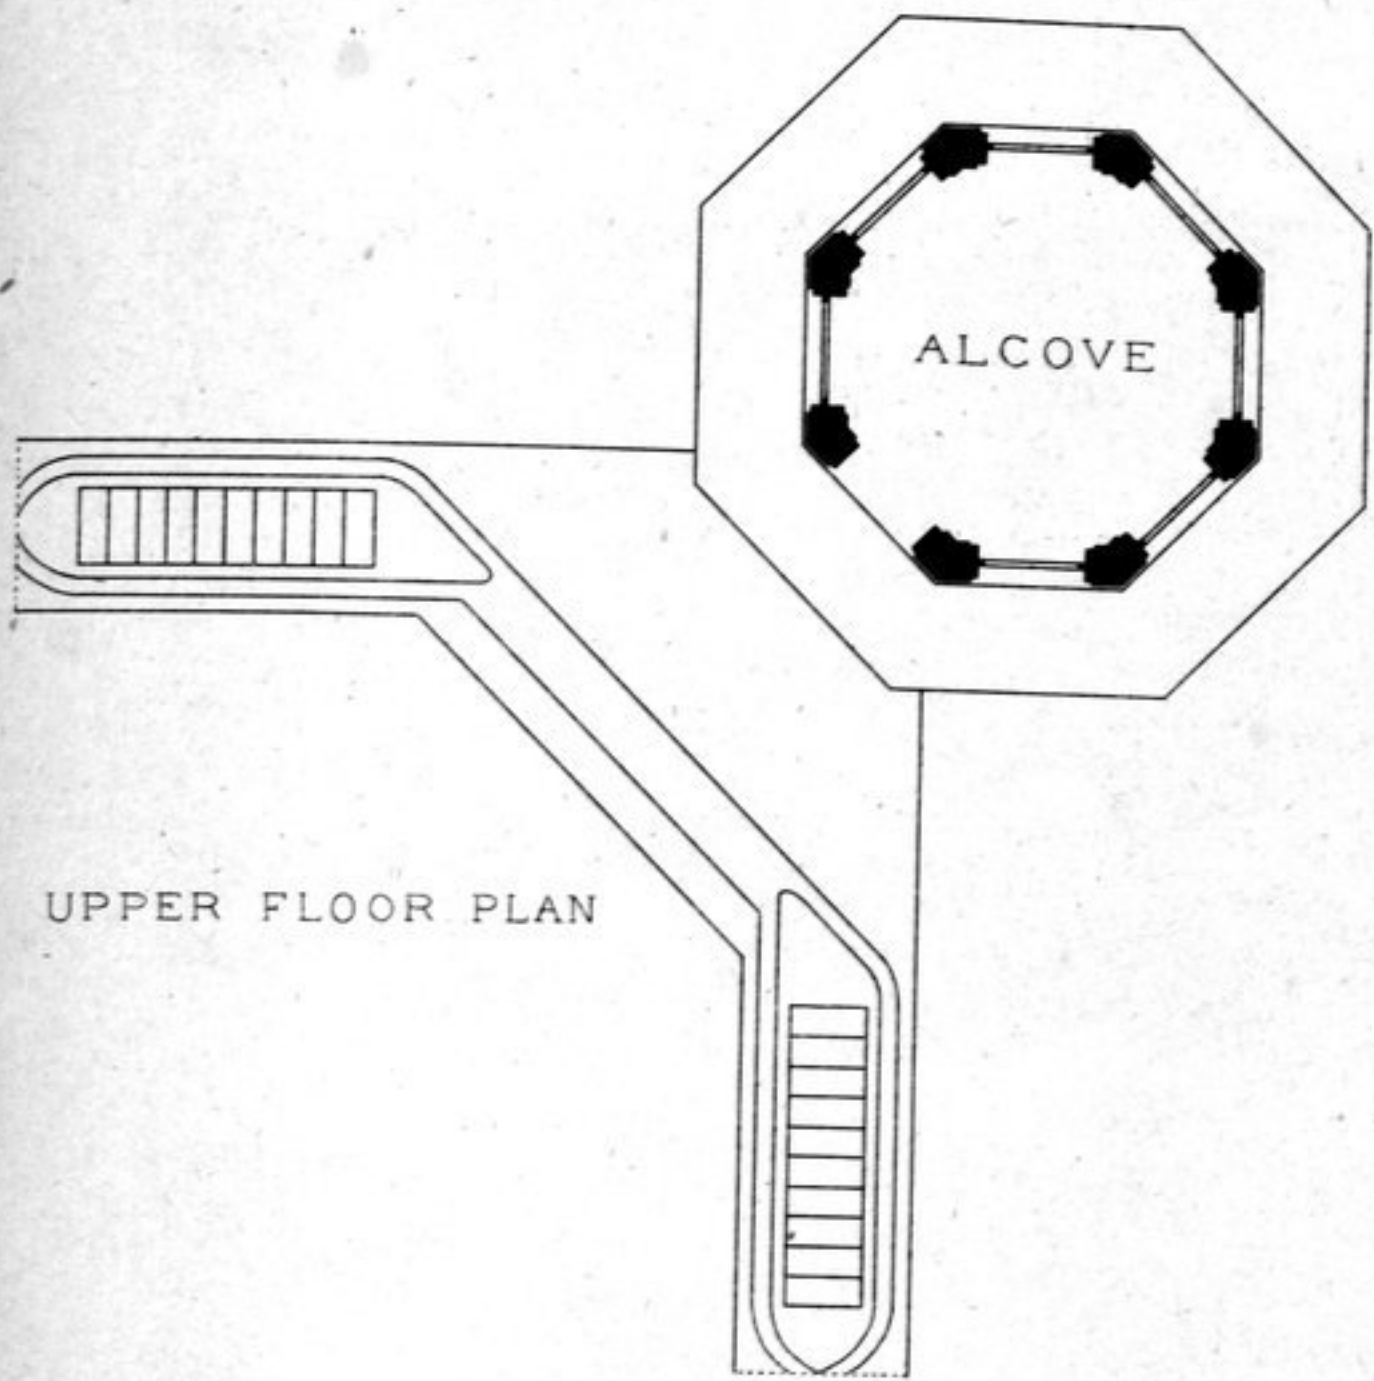

COMPOUND WALL

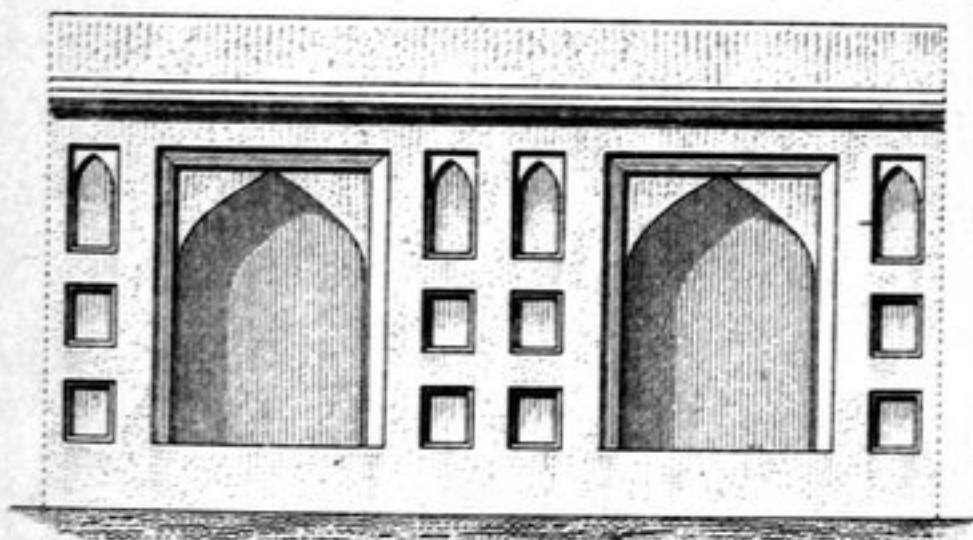

PLAN

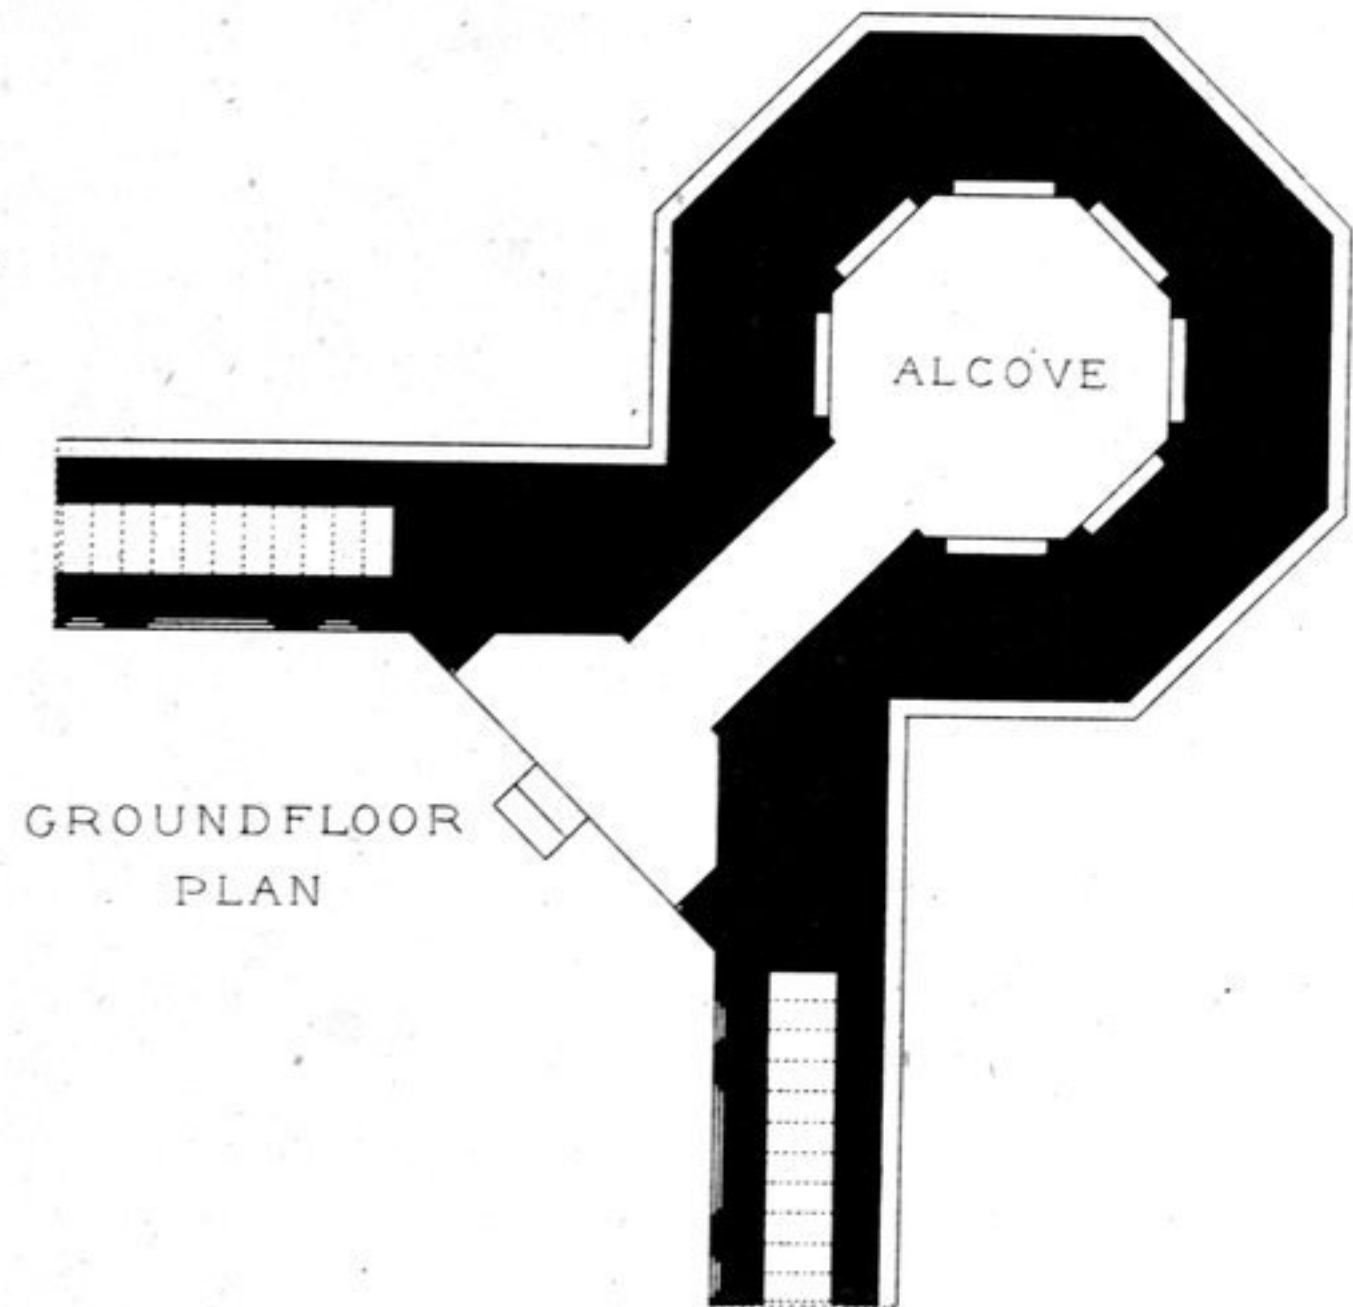

76.—TOMB OF JAHANGIR AT SHAHDARA, NEAR LAHORE.

Details of alcove and wall.