
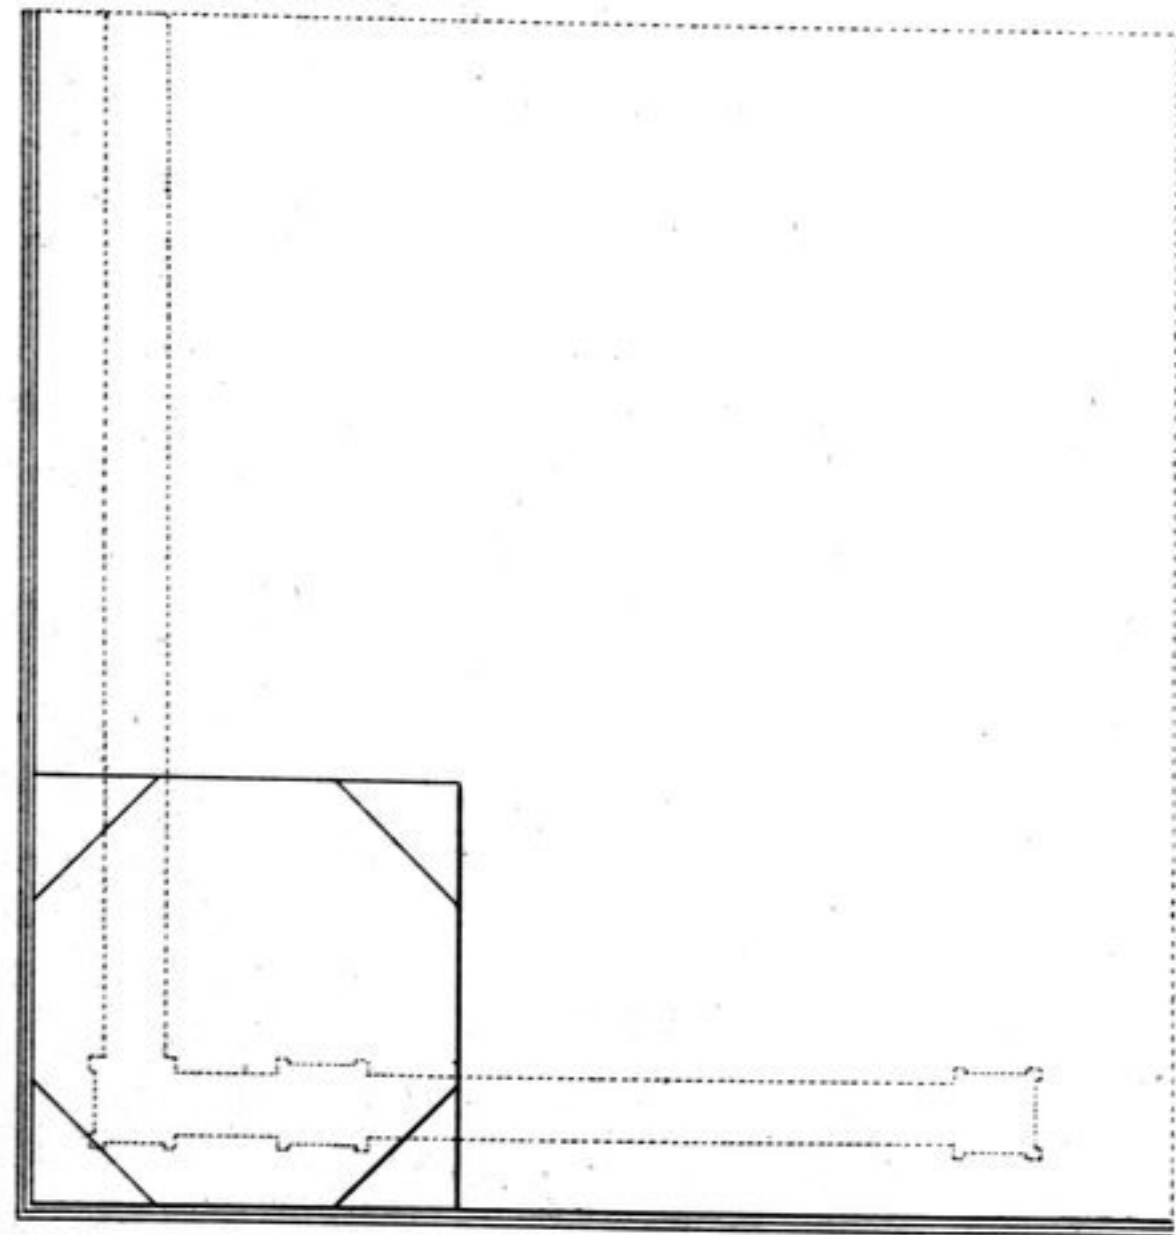


HALF ELEVATION

QUARTER PLAN

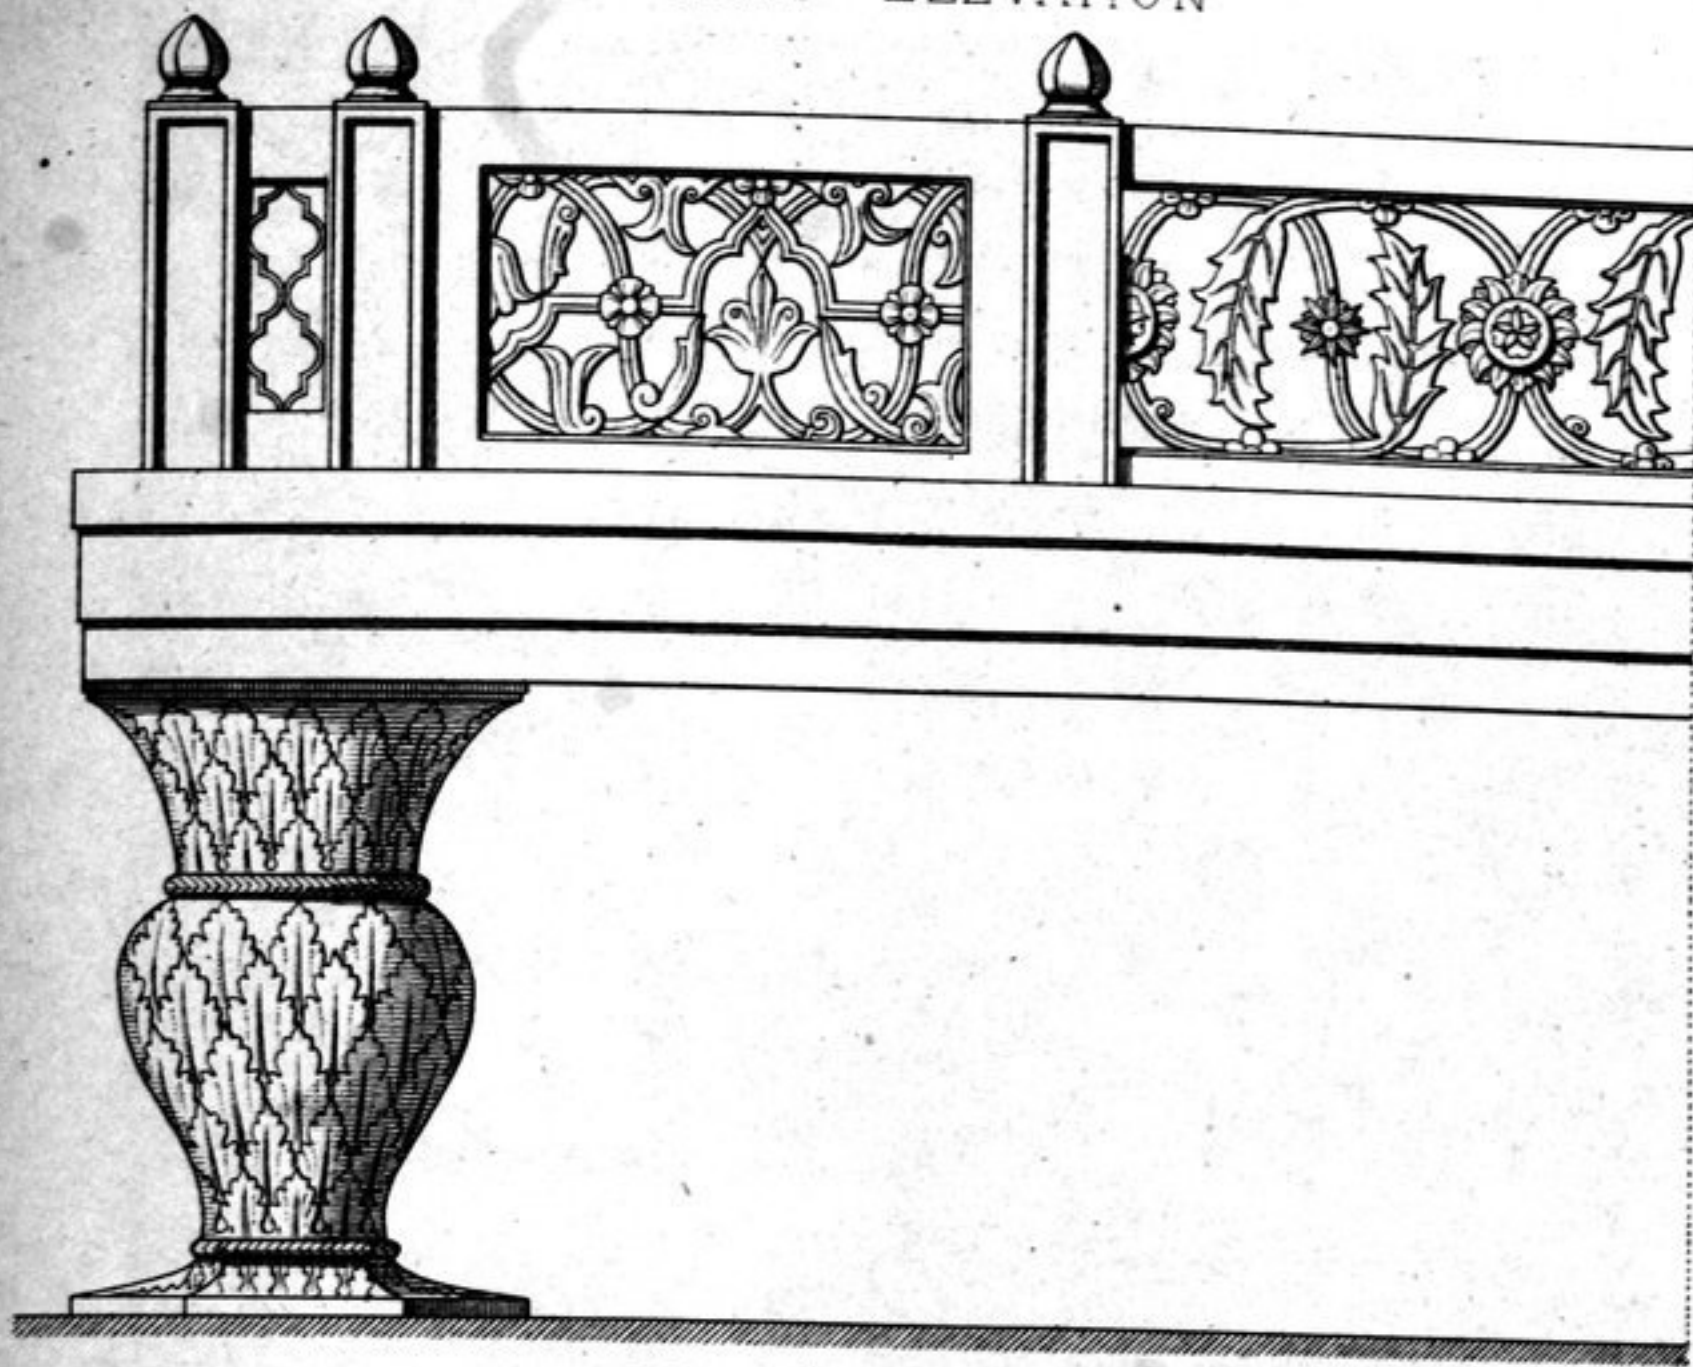


SCALE $\frac{1}{12}$ FULL SIZE


SCALE $\frac{1}{12}$ FULL SIZE

DETAILS OF MARBLE BORDERS AND FOUNTAINS IN GARDEN.


AT L.

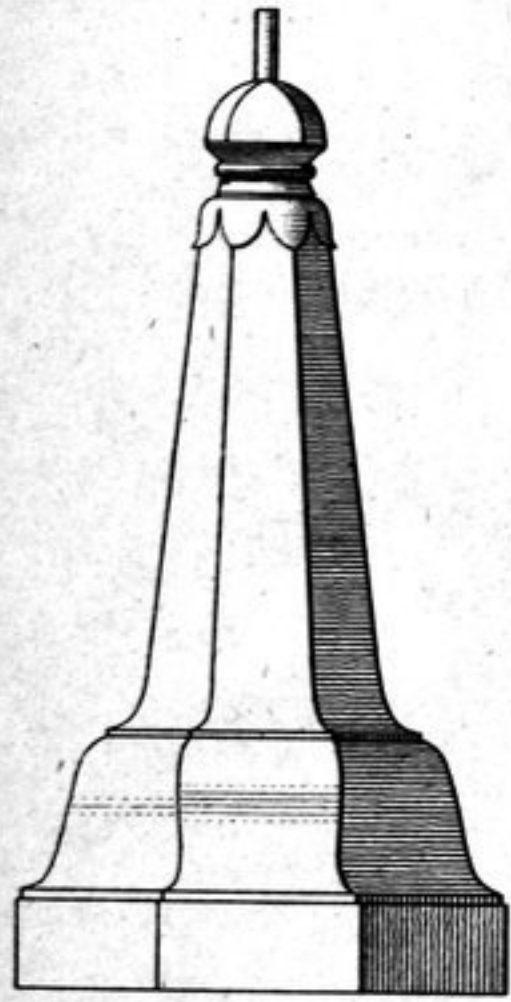


AT F.

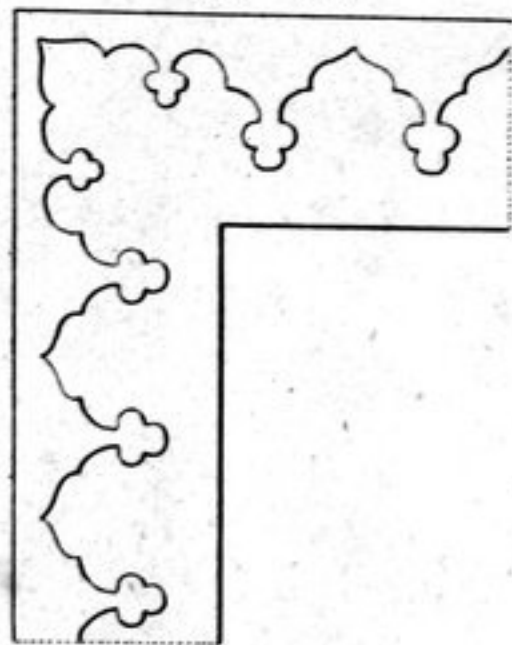


AT F.

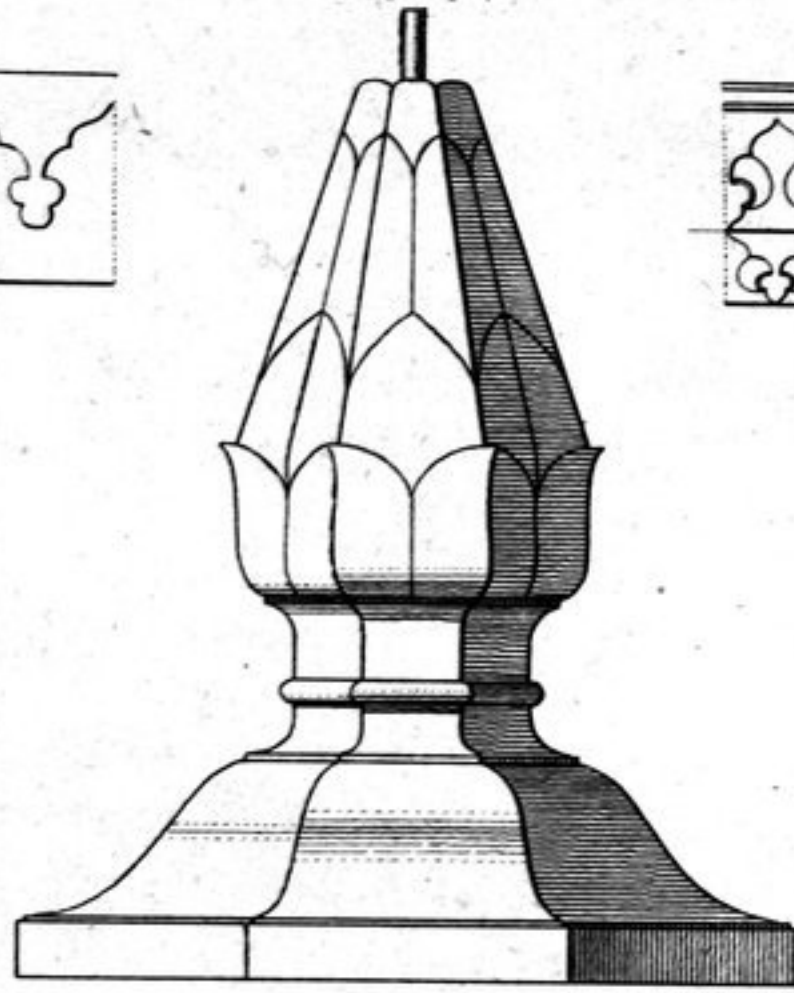


AT H.

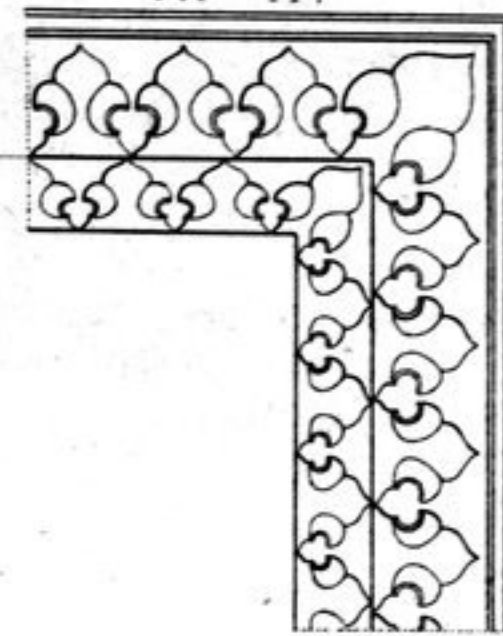

AT N.

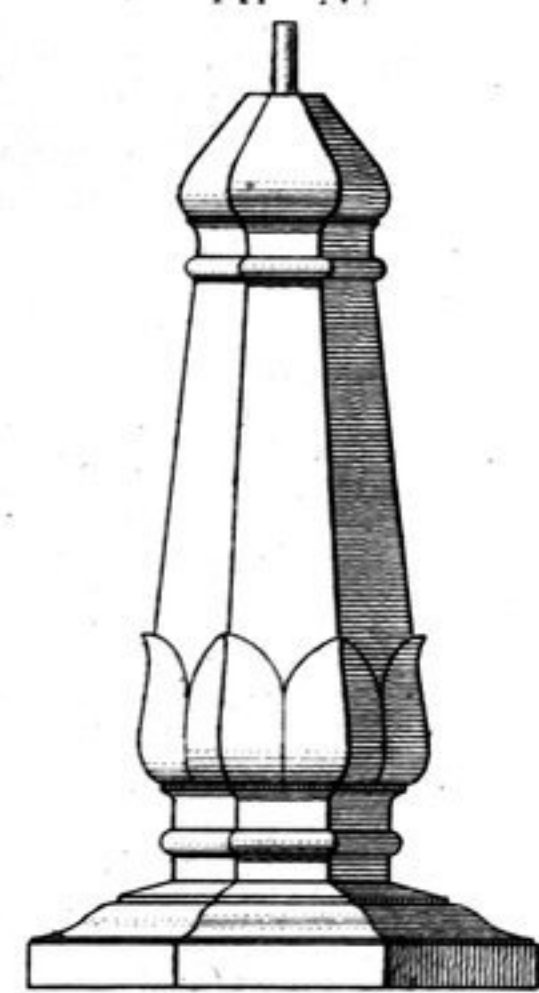

SCALE $\frac{1}{2}$ INCH TO 1 FOOT.

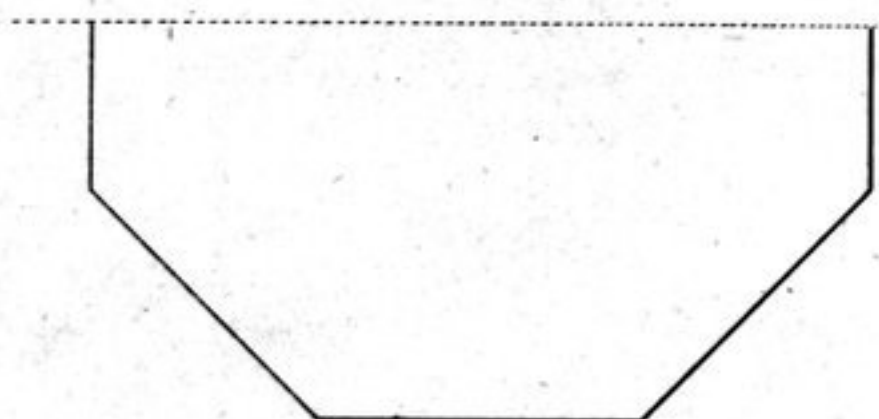


SCALE $\frac{1}{12}$ FULL SIZE




SCALE $\frac{1}{12}$ FULL SIZE

AT A

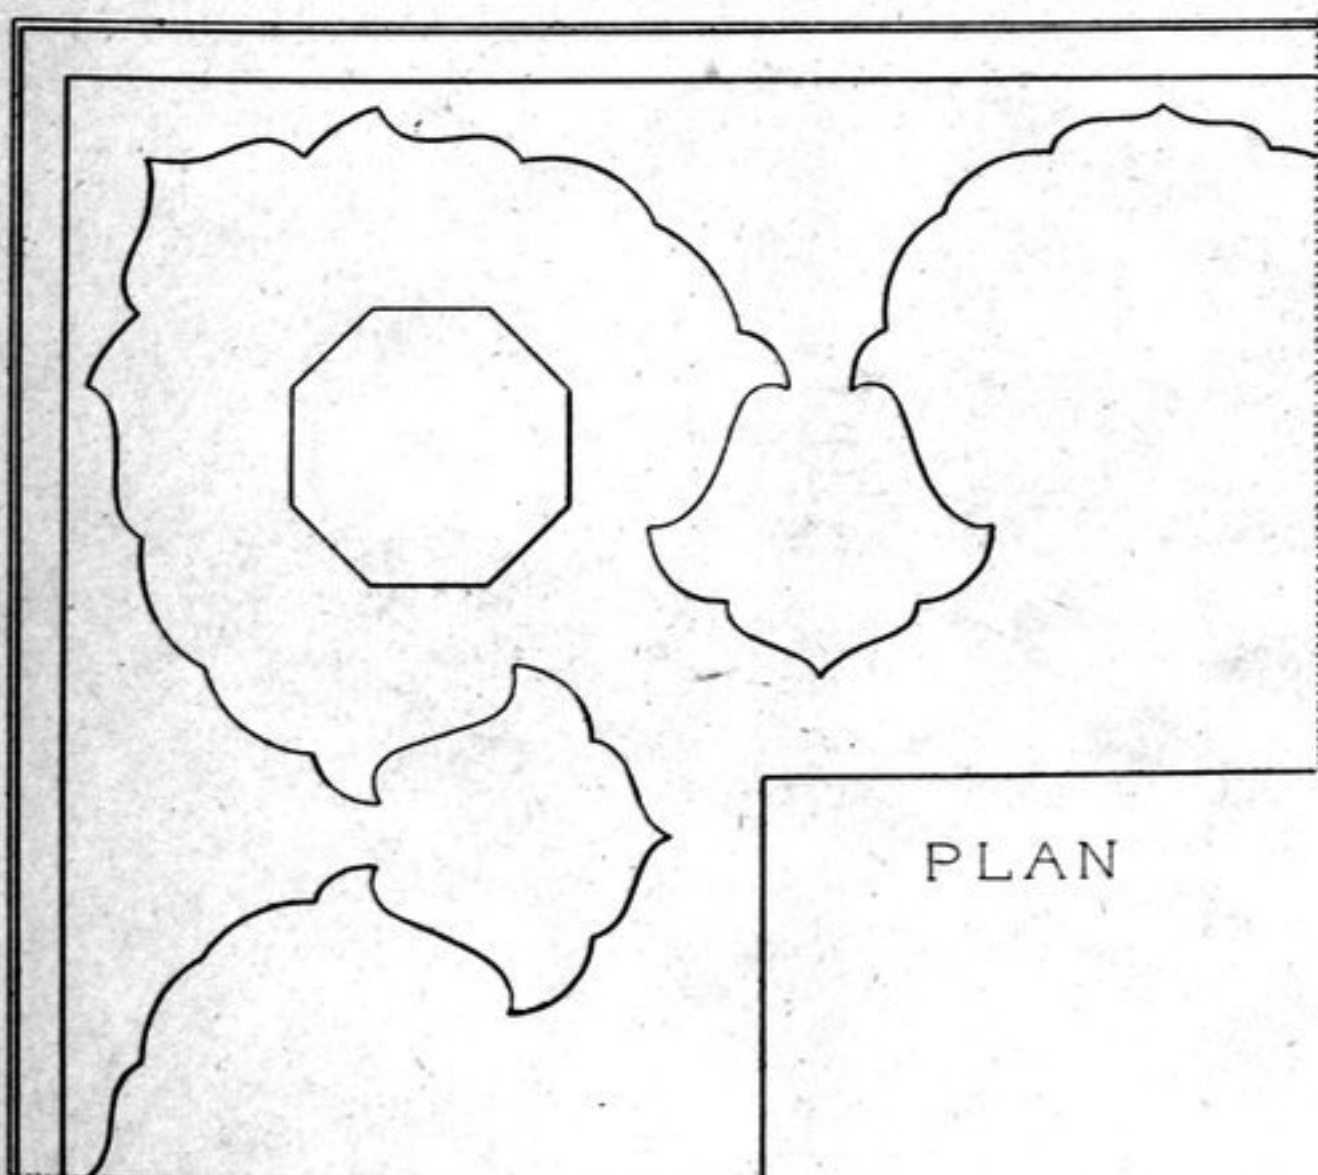

PLAN

SCALE $\frac{2}{3}$ TO 1 FOOT

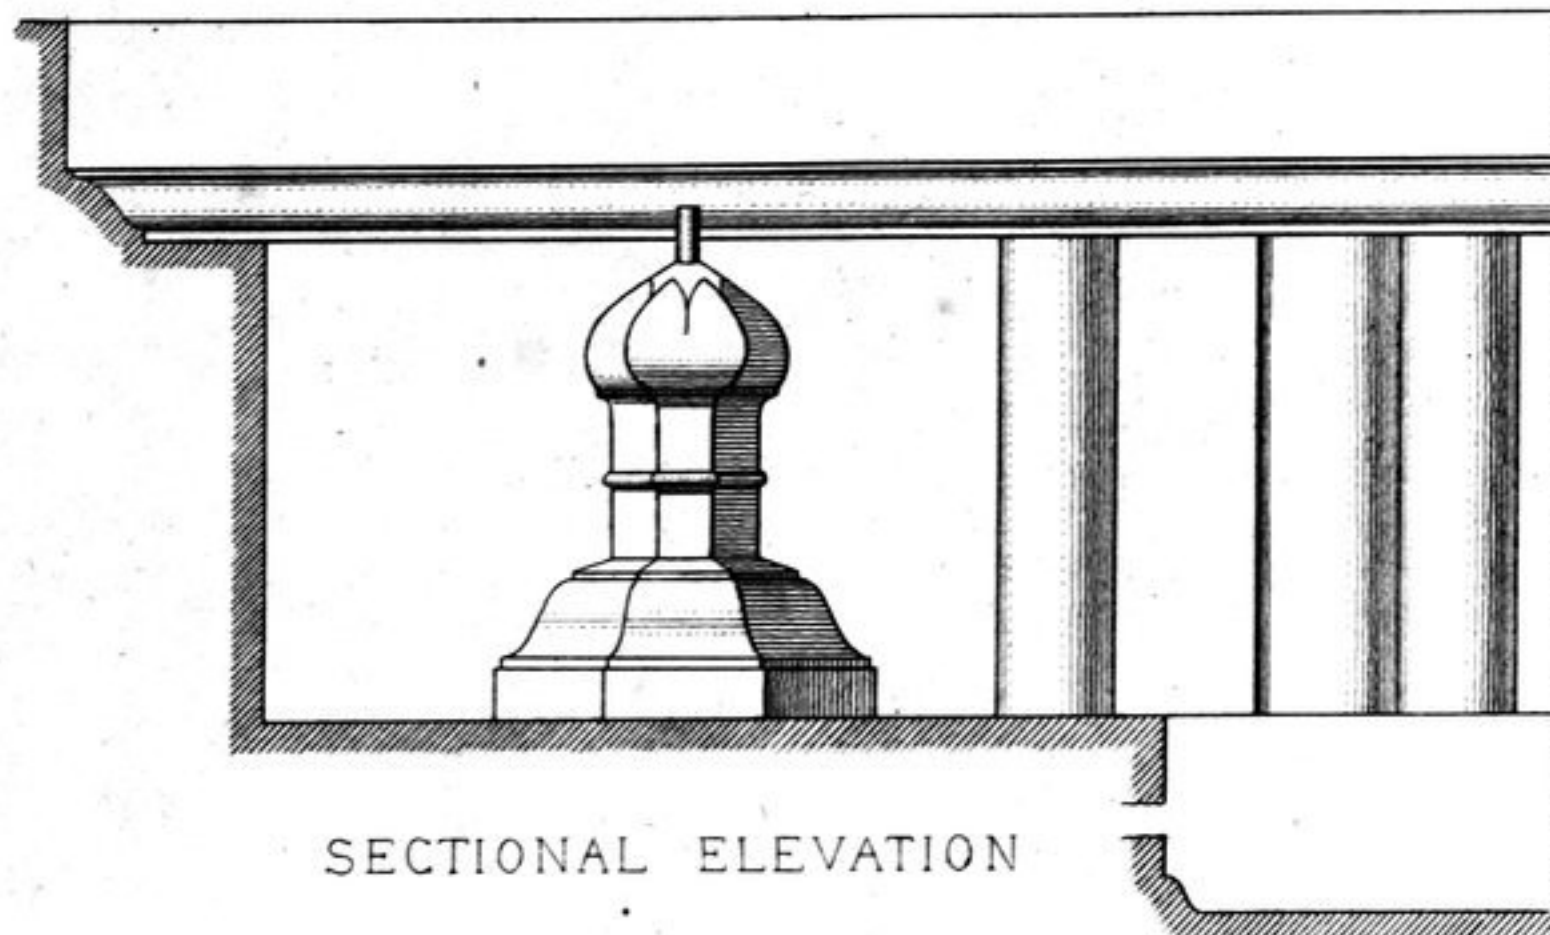

SECTIONAL ELEVATION

SCALE $\frac{1}{12}$ FULL SIZE

81.—SHAHLIMAR GARDENS, NEAR LAHORE.

Details of marble seat, borders, and fountains.