
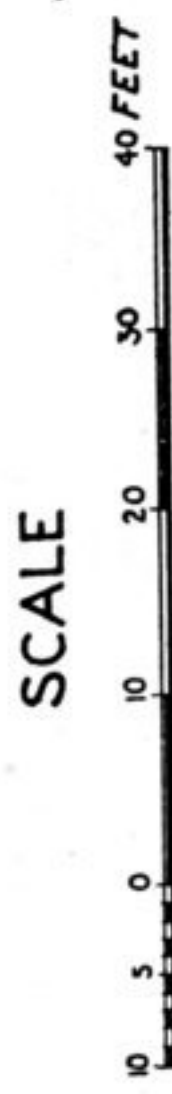


PLAN  
OF  
ANCIENT RESIDENCE

N.III,  
ANCIENT SITE BEYOND  
NIYA RIVER.

XXX  
[PLAN.]

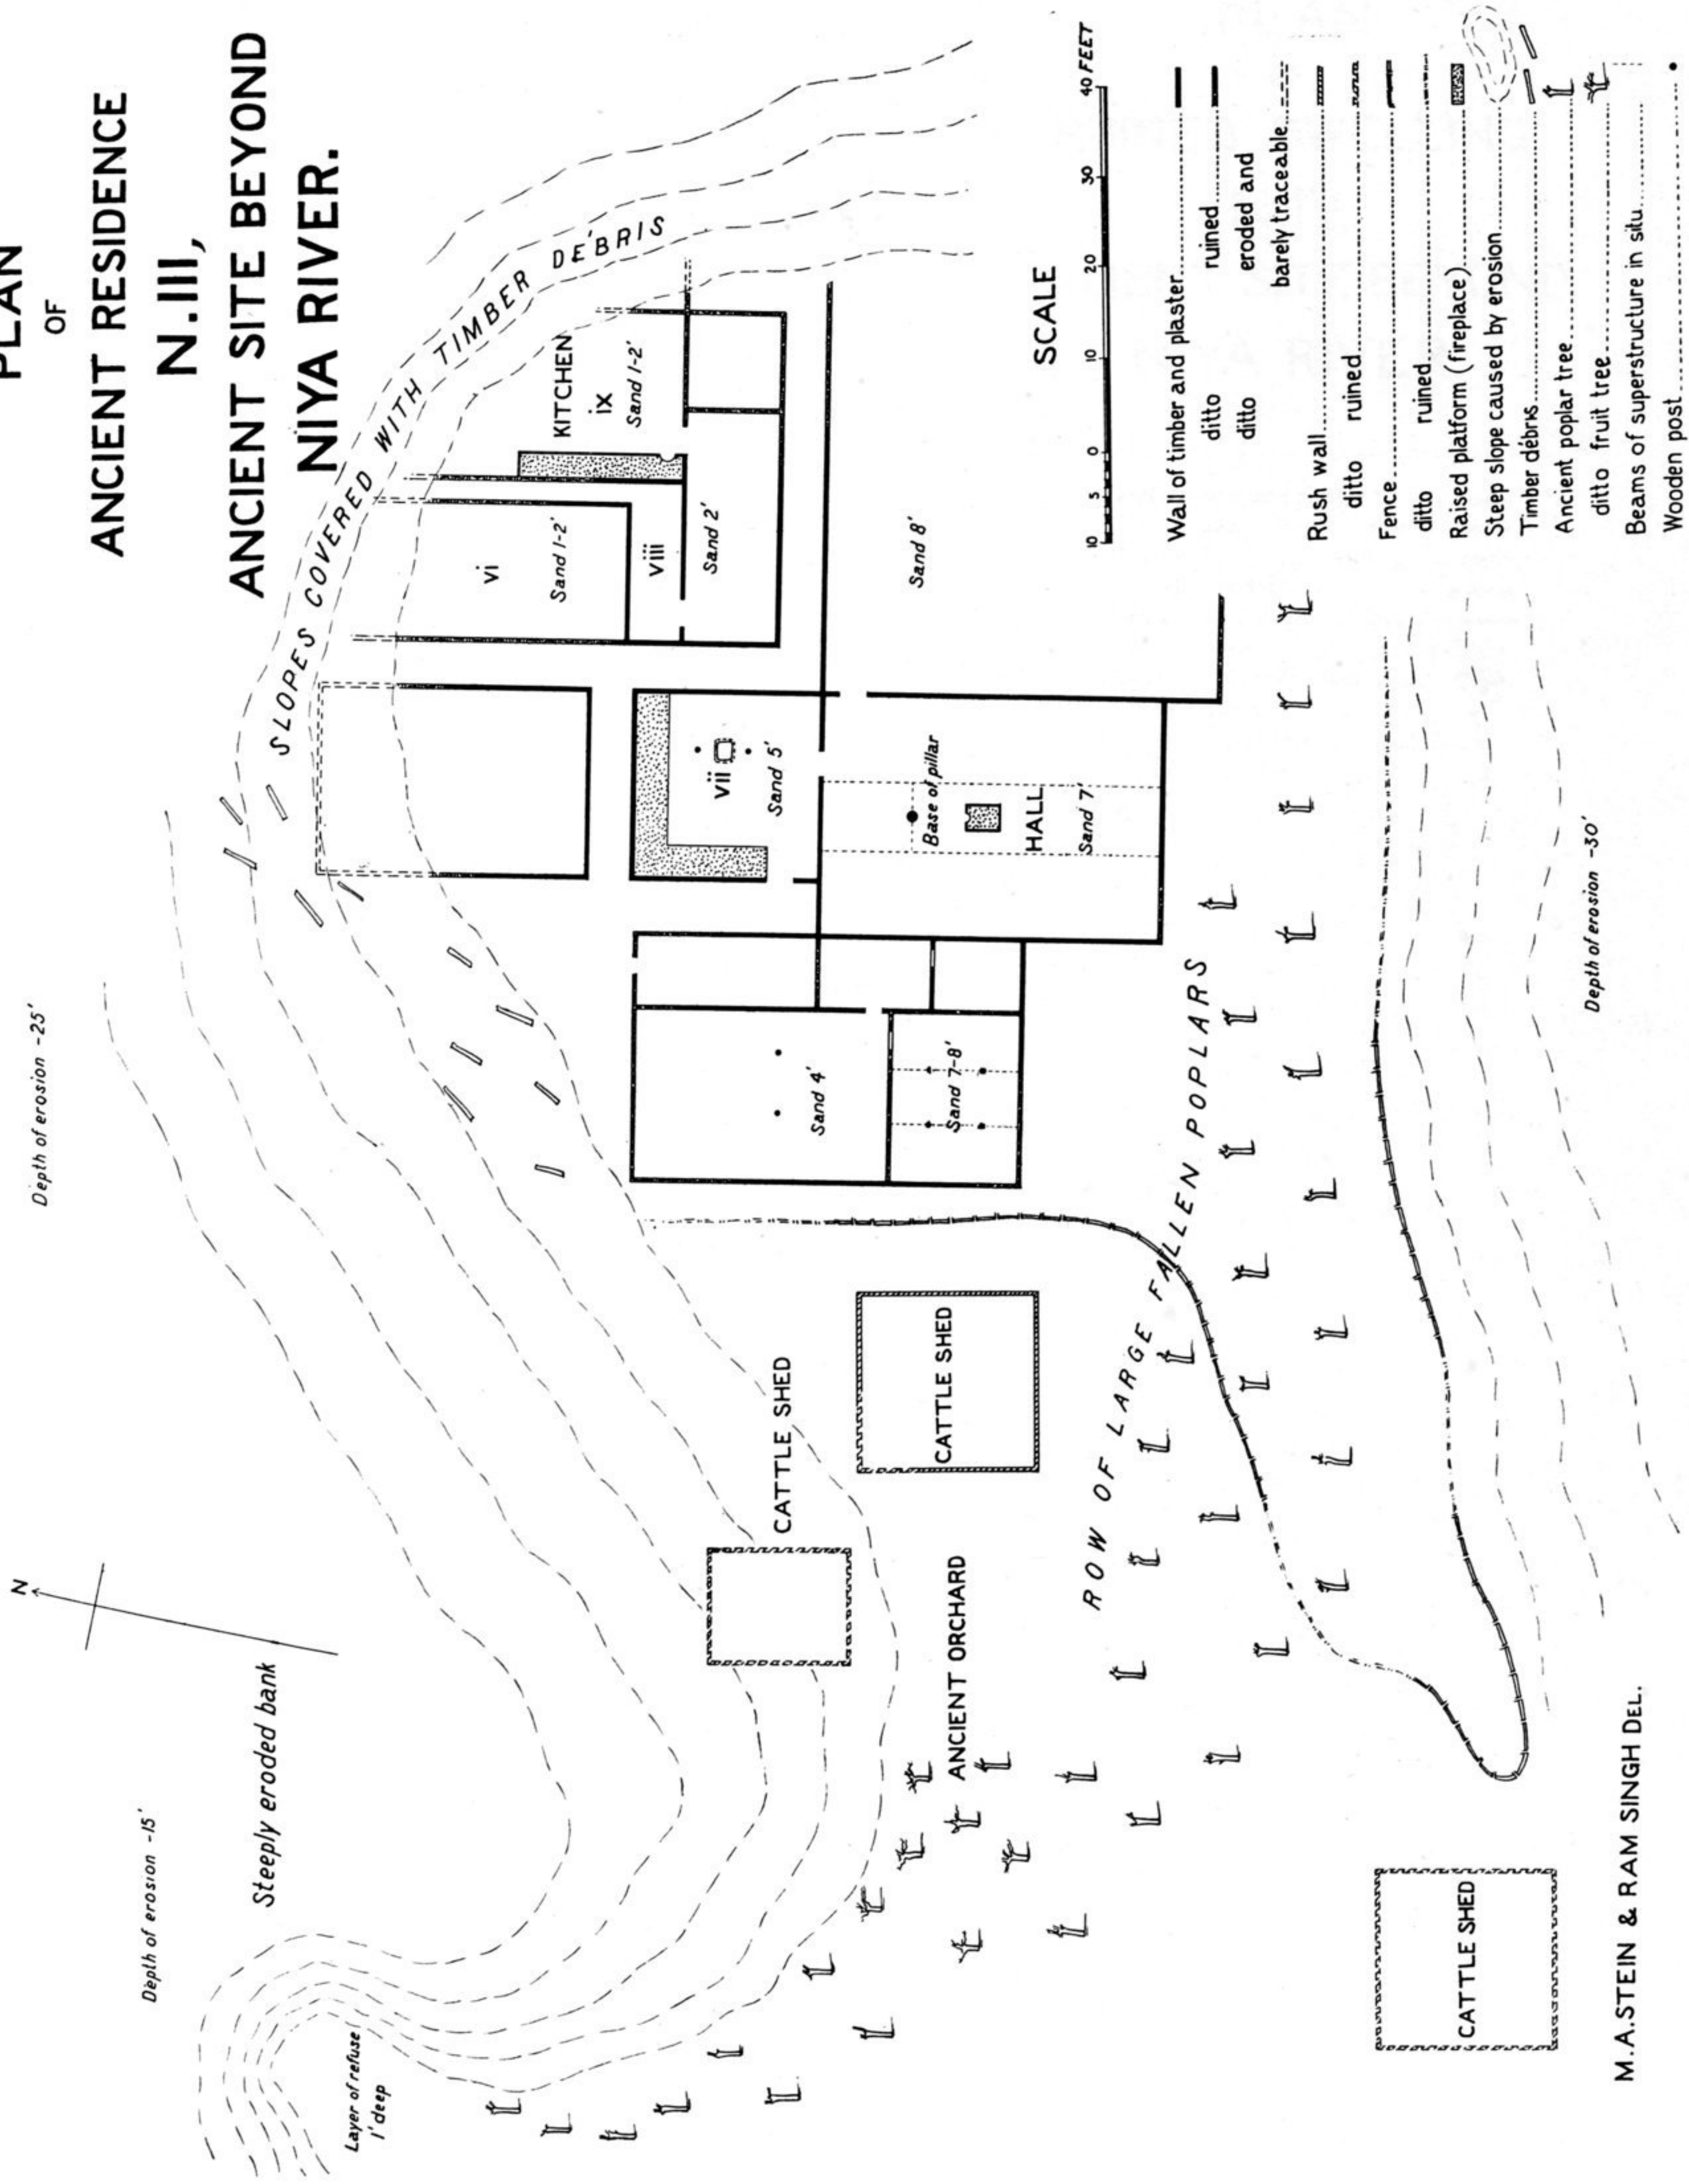

- Wall of timber and plaster.....
- ditto ruined.....
- ditto eroded and barely traceable.....
- Rush wall.....
- ditto ruined.....
- Fence.....
- ditto ruined.....
- Raised platform (fireplace).....
- Steep slope caused by erosion.....
- Timber débris.....
- Ancient poplar tree.....
- ditto fruit tree.....
- Beams of superstructure in situ.....
- Wooden post.....

M.A.STEIN & RAM SINGH DEL.