

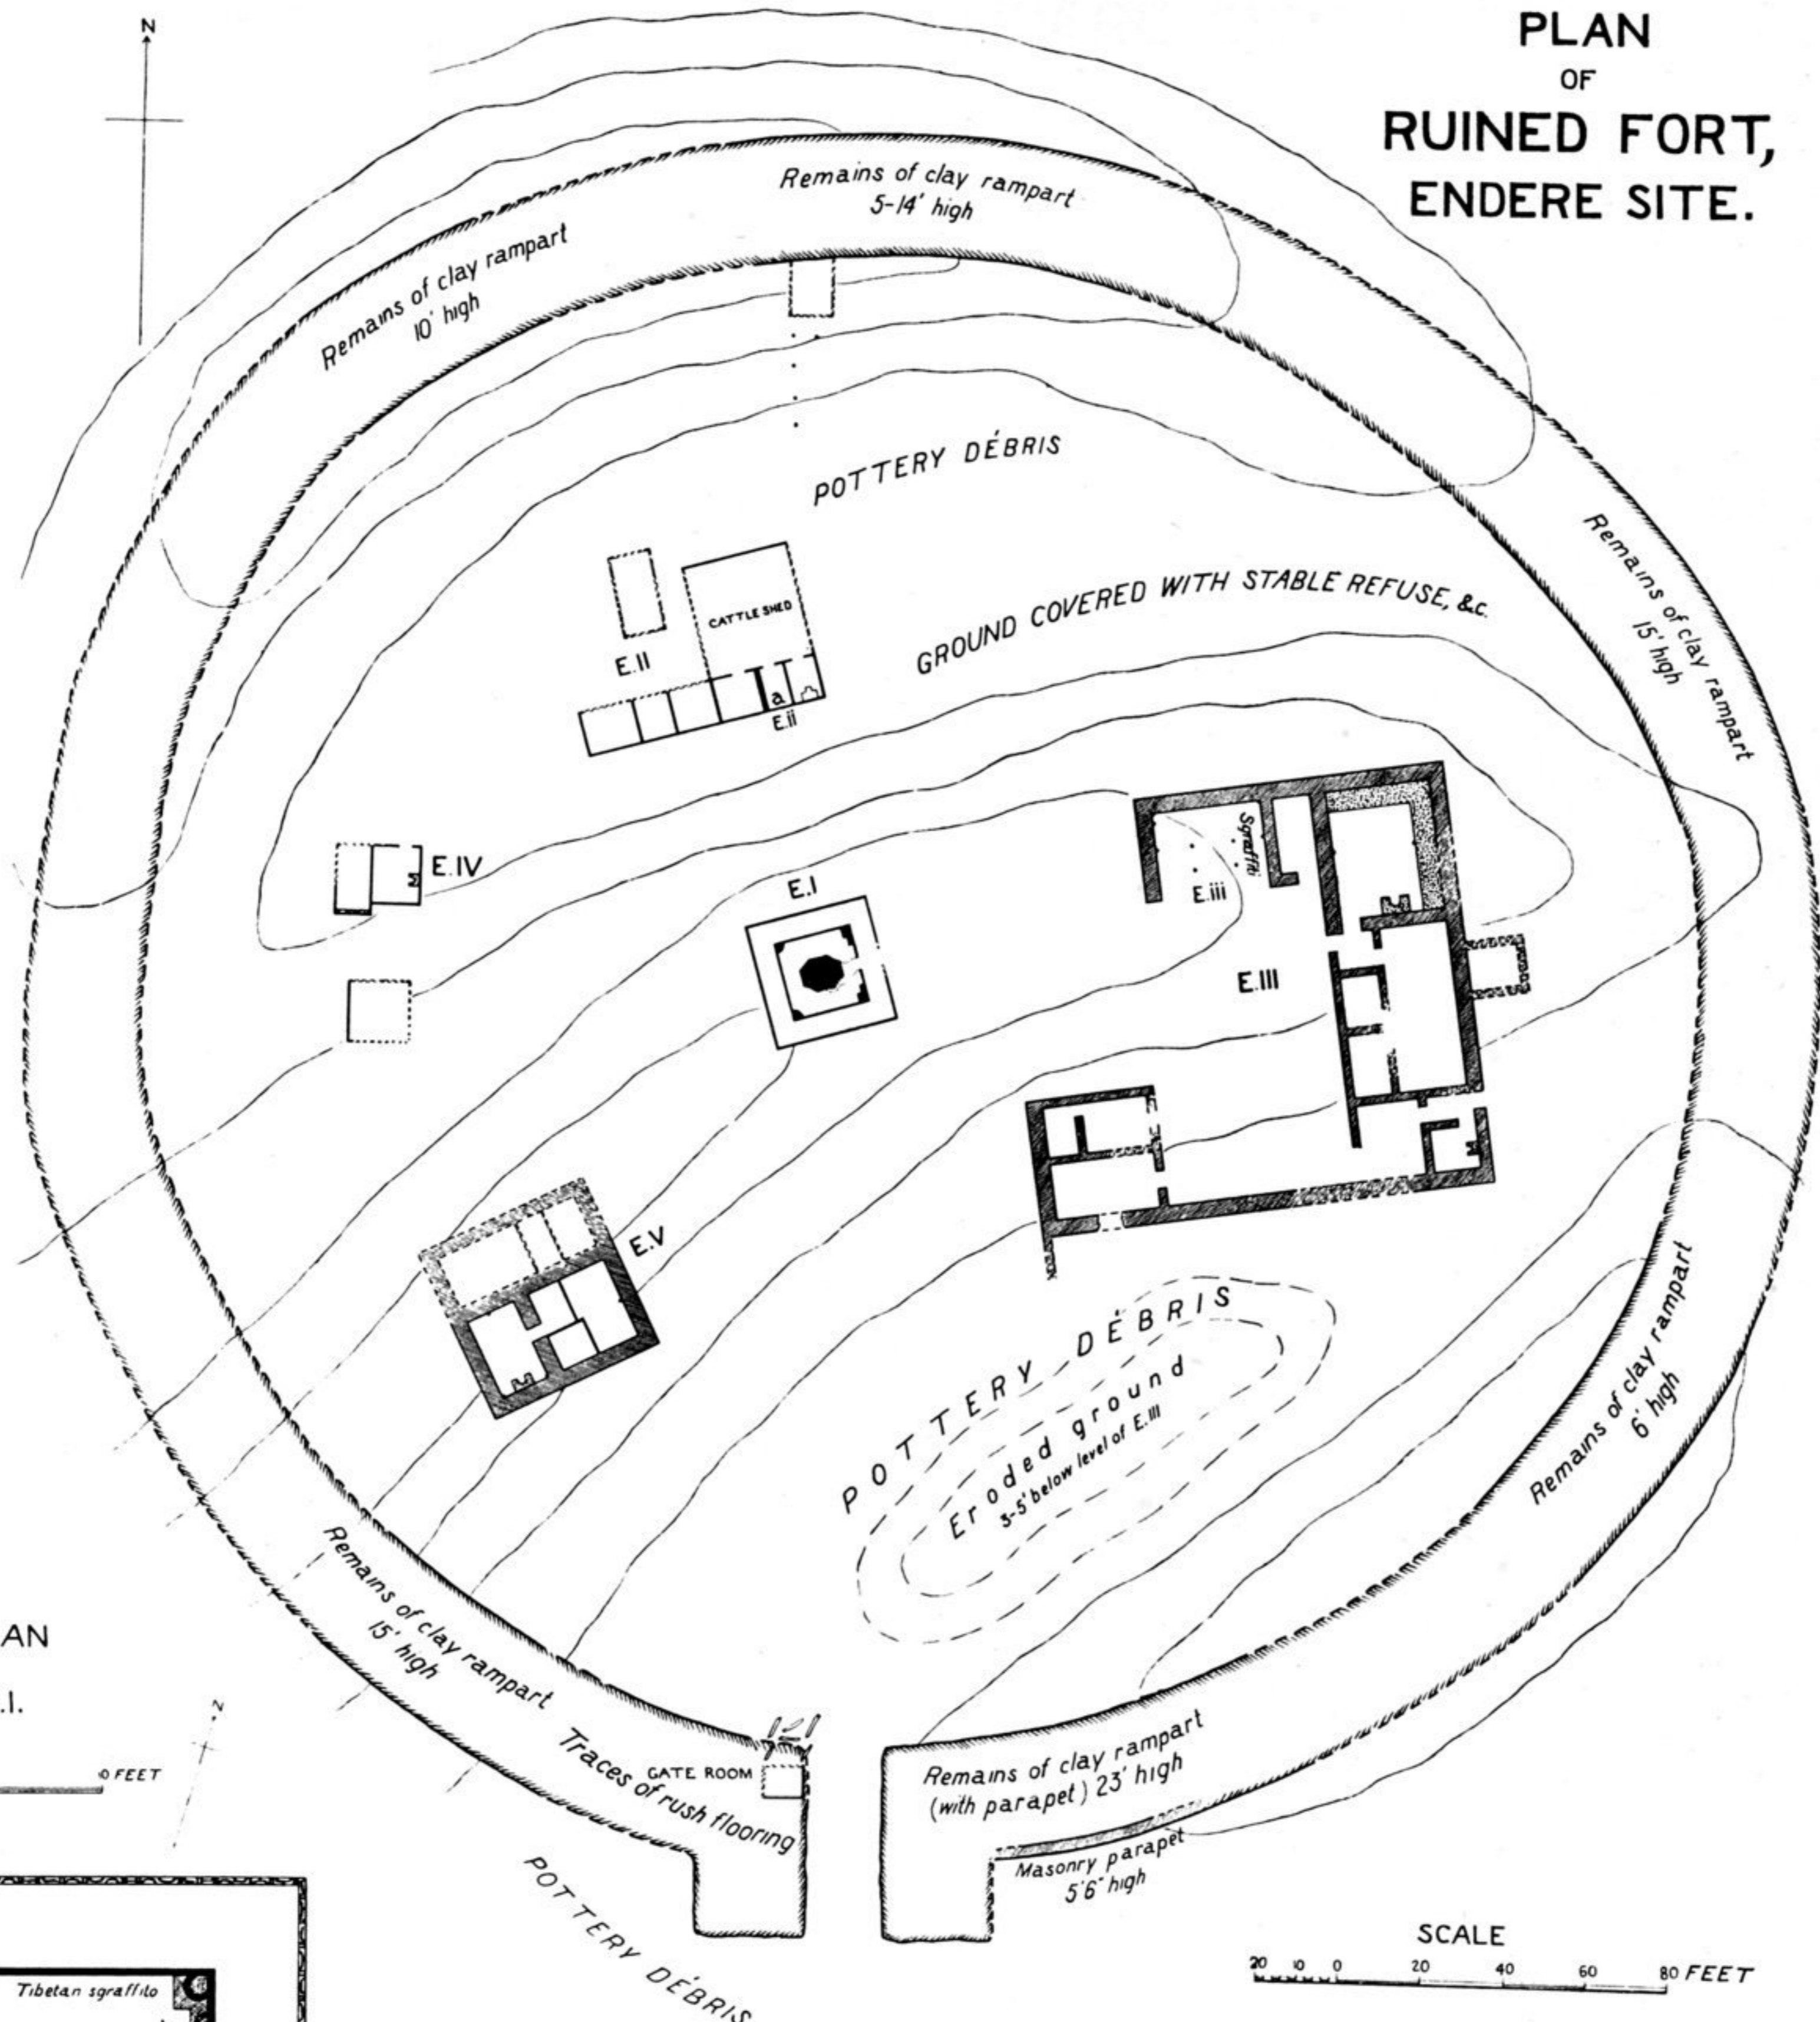



PLAN
OF
RUINED FORT,
ENDERE SITE.

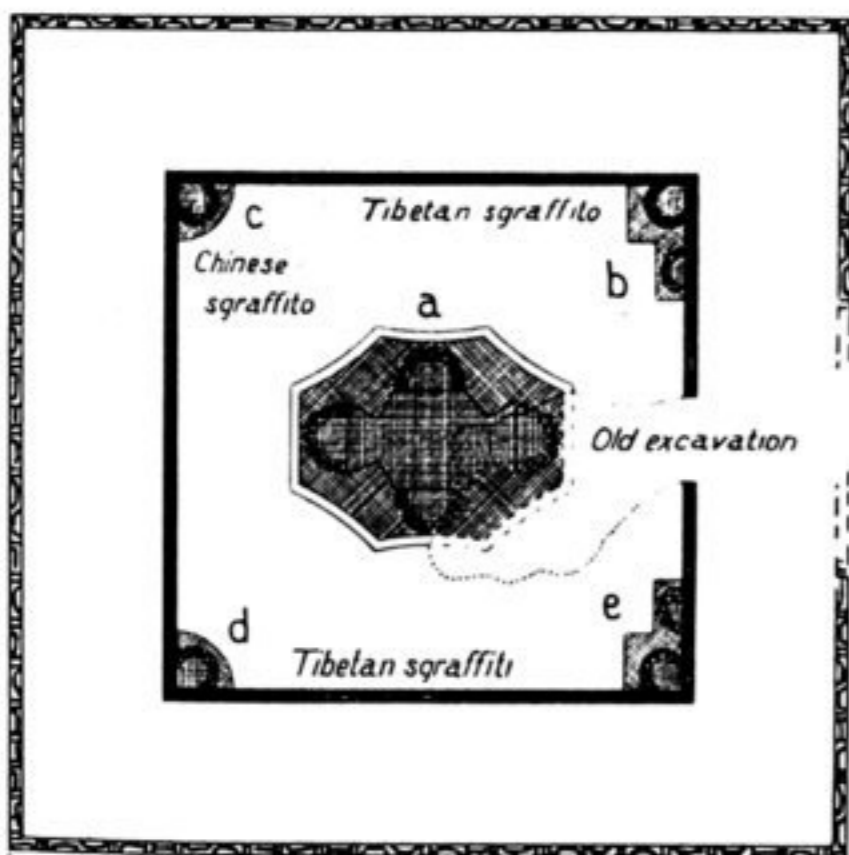

DETAIL PLAN
OF
SHRINE E.I.

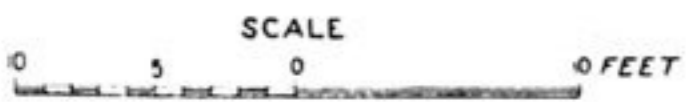

M. A. STEIN & RAM SINGH DEL.

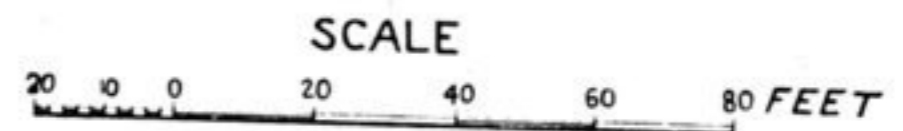

- Masonry of sun-dried bricks
- ditto ditto ruined
- Wall of timber and plaster
- ditto ditto ruined
- ditto ditto barely traceable
- Wall of stamped clay
- Rampart of stamped clay
- Statue base of plaster
- Raised platform (fireplace)
- Wooden pillar